


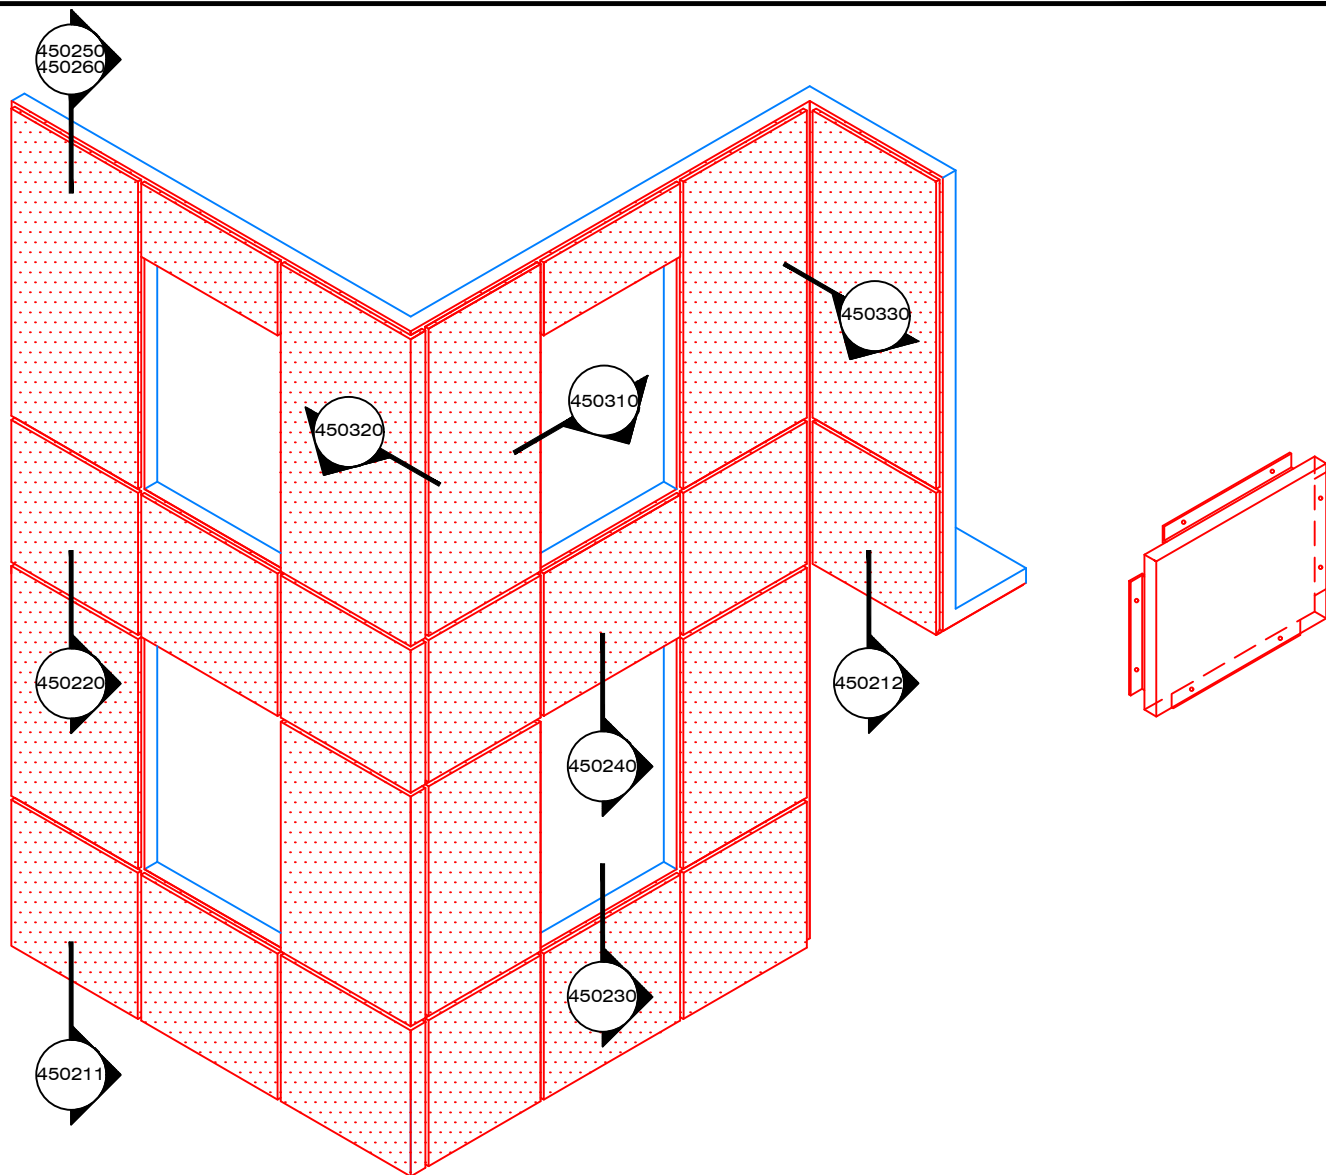

**Usage:** Modular surface grid.

**Description:** Custom-made aluminum plate style paneling  $\frac{1}{8}" = 3\text{mm}$ , folded edges with extrusions welded to the back. Relief  $1\frac{1}{4}" = 32\text{mm}$  / Joint  $\frac{3}{4}" = 19\text{mm}$ . Screws hidden by sliding screw cover. Usual maximum dimensions = 46"x118" c/c attached. Special maximum dimensions with D-MAX finish = 56"x120" c/c attached. (Optimal dimensions in width of  $\leq 18"$ ,  $\leq 28"$ , of 46" to 56", optimal dimensions in length of  $\leq 60"$ , of 100" to 120" ; non-optimal dimensions in width of  $< 18"$  to 24", of 28" to 46", non-optimal in length of 60" to 100")

**Option de fini:**

-D-MAX pre-painted finish : Alum 3.0mm, alloy 5754H42, pre-painted finish type PVDF Kynar 500 70% such as Duranar XL, 7 colours in inventory : White RAL9016, Jupiter RAL9006, Neptune, Alpha Centauri, Charcoal, Rigel-2 and Black RAL9005.

-Acrylic urethane painted finish : Alum 3.0mm, alloy 3003H14, unlimited choice of colours as per Sico, BM, RAL, QC charts.



49, boul. de la Seigneurie Est  
Blainville (Québec) J7C 4G6

Phone : (450) 430-3029

[www.panfab.com](http://www.panfab.com)

Project:

PP-450 PANFAB PREMIUM

Title:

ISOMETRIC VIEW

Scale:


1 : 60

Date:

AUGUST 2025

Page:

450200

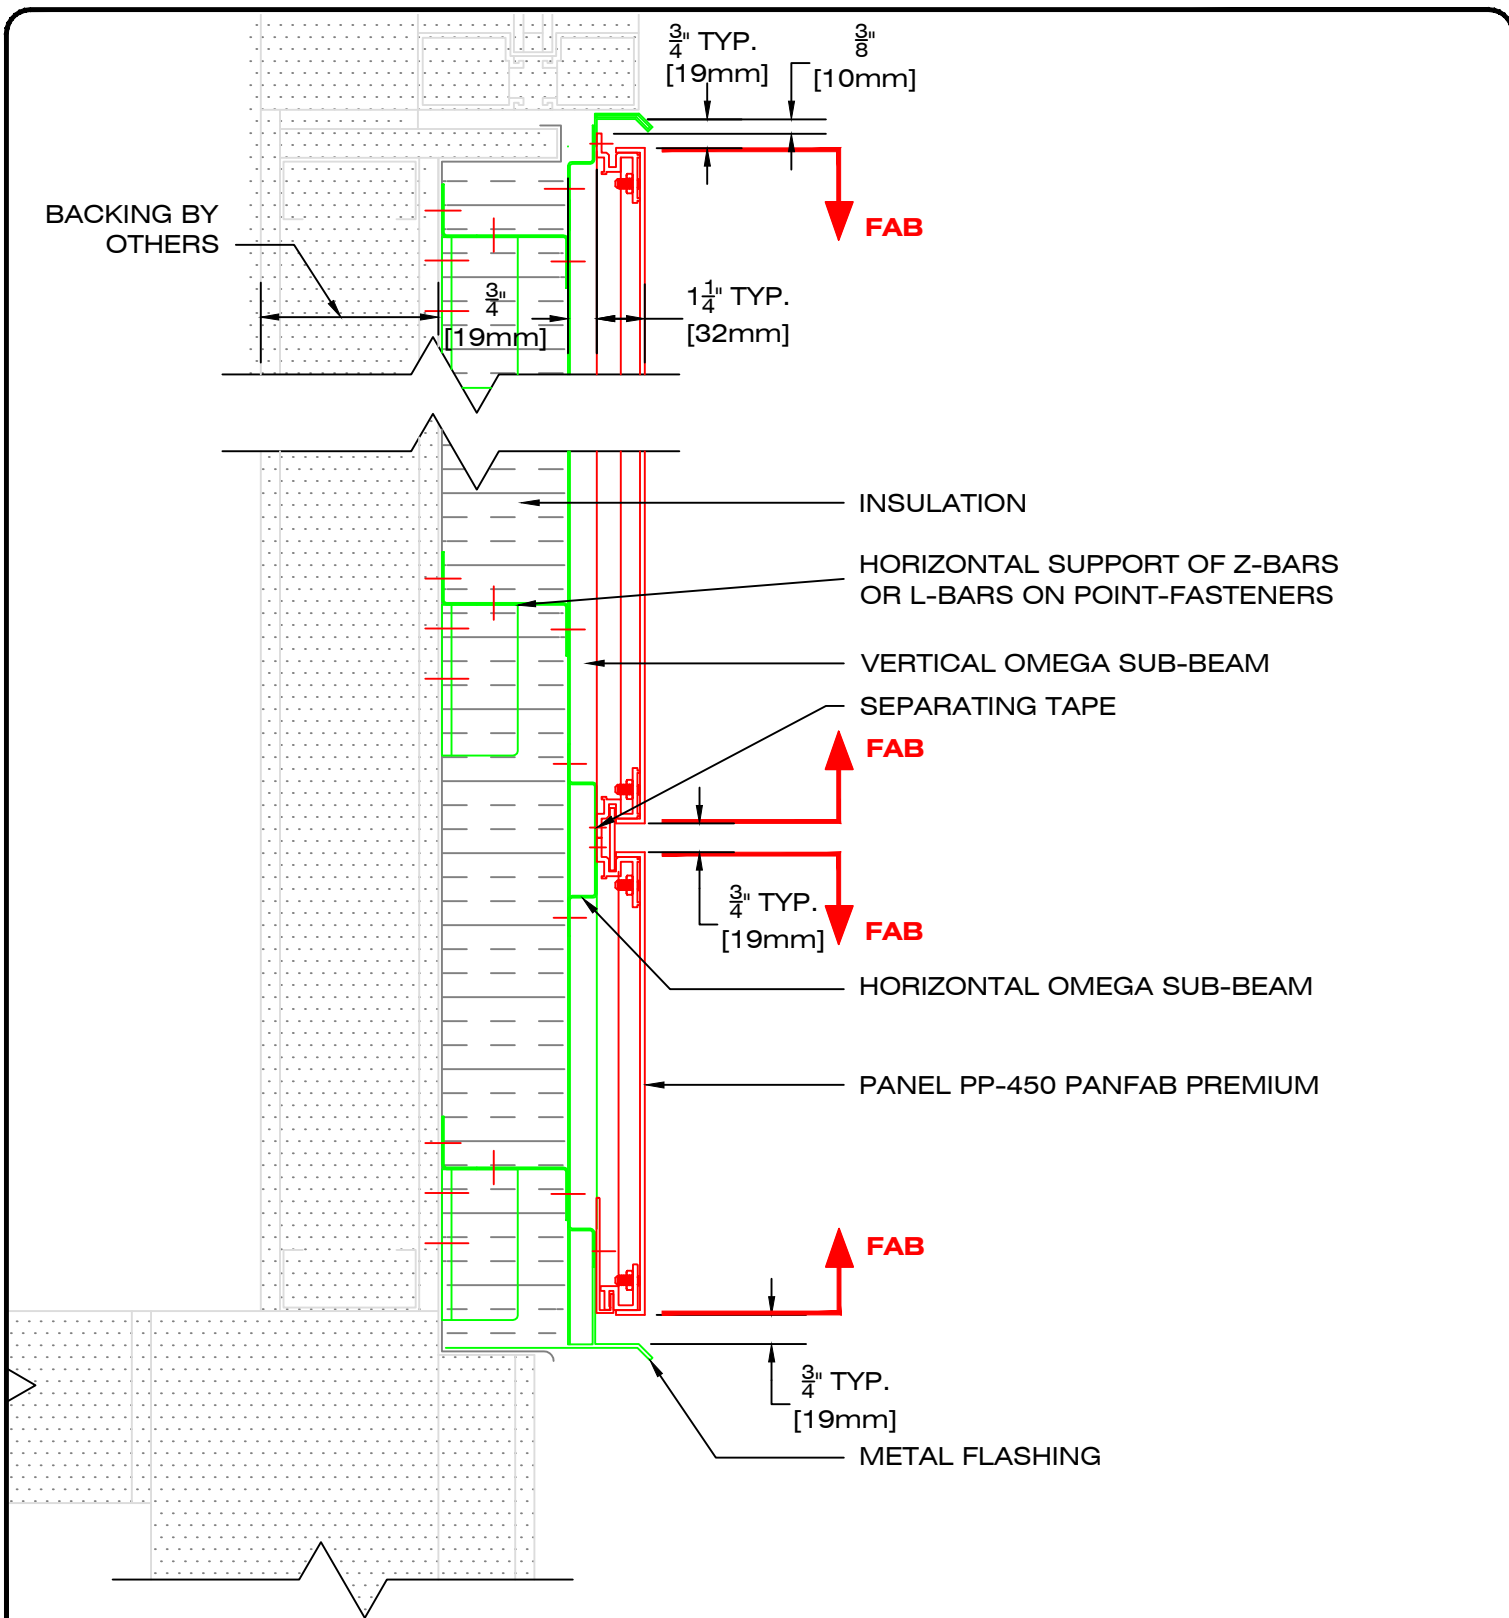

49, boul. de la Seigneurie Est  
Blainville (Québec) J7C 4G6

Phone : (450) 430-3029

[www.panfab.com](http://www.panfab.com)

Project:

PP-450 PANFAB PREMIUM

Title:

SECTIONAL DETAIL - GENERAL

Scale:


1:5

Date:

AUGUST 2025

Page:

450210

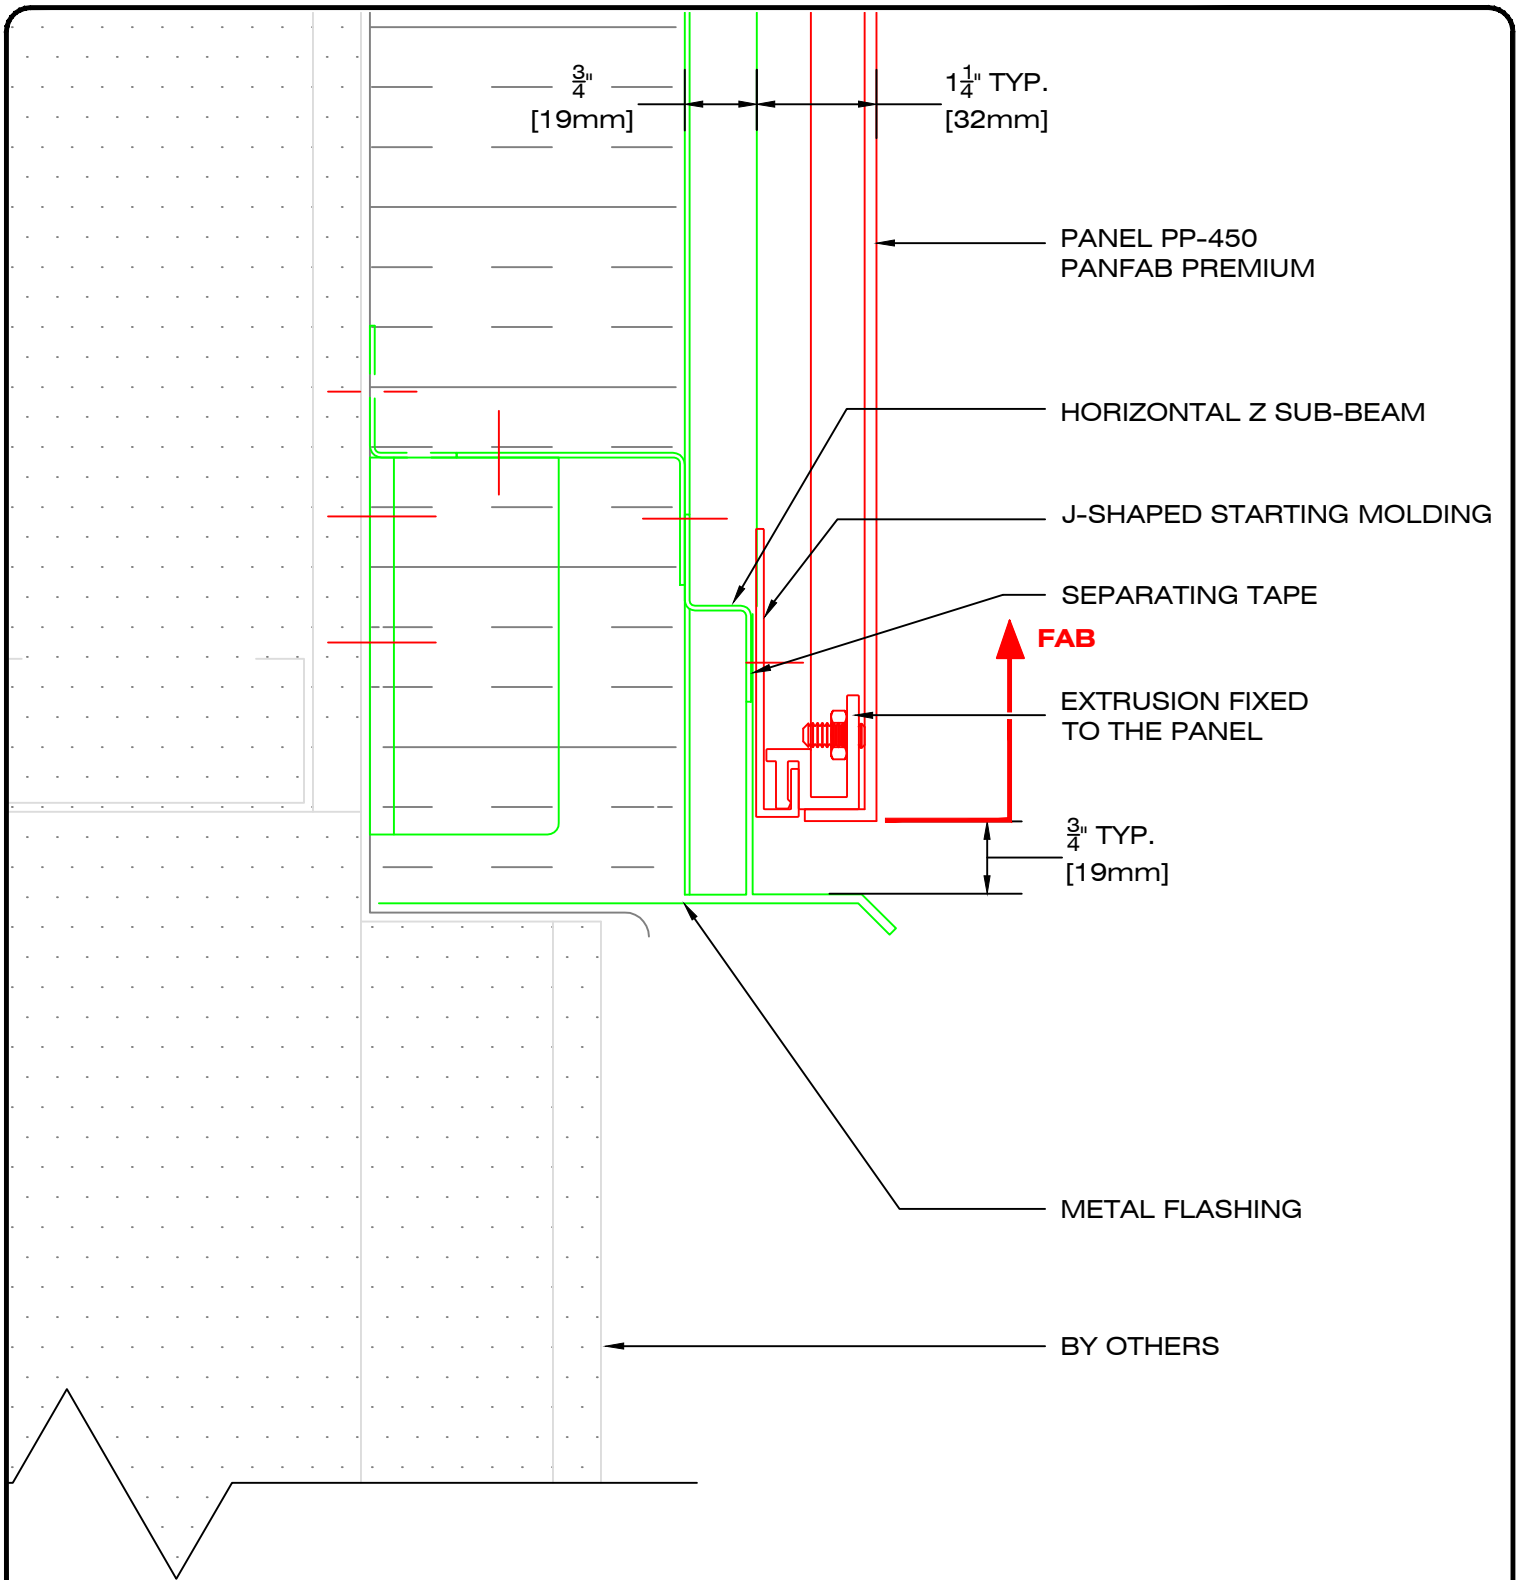

49, boul. de la Seigneurie Est  
Blainville (Québec) J7C 4G6

Phone : (450) 430-3029

[www.panfab.com](http://www.panfab.com)

Project:

PP-450 PANFAB PREMIUM

Title:

SECTIONAL DETAIL - FOUNDATION

Scale:


1:2

Date:

SEPTEMBER 2025

Page:

450211

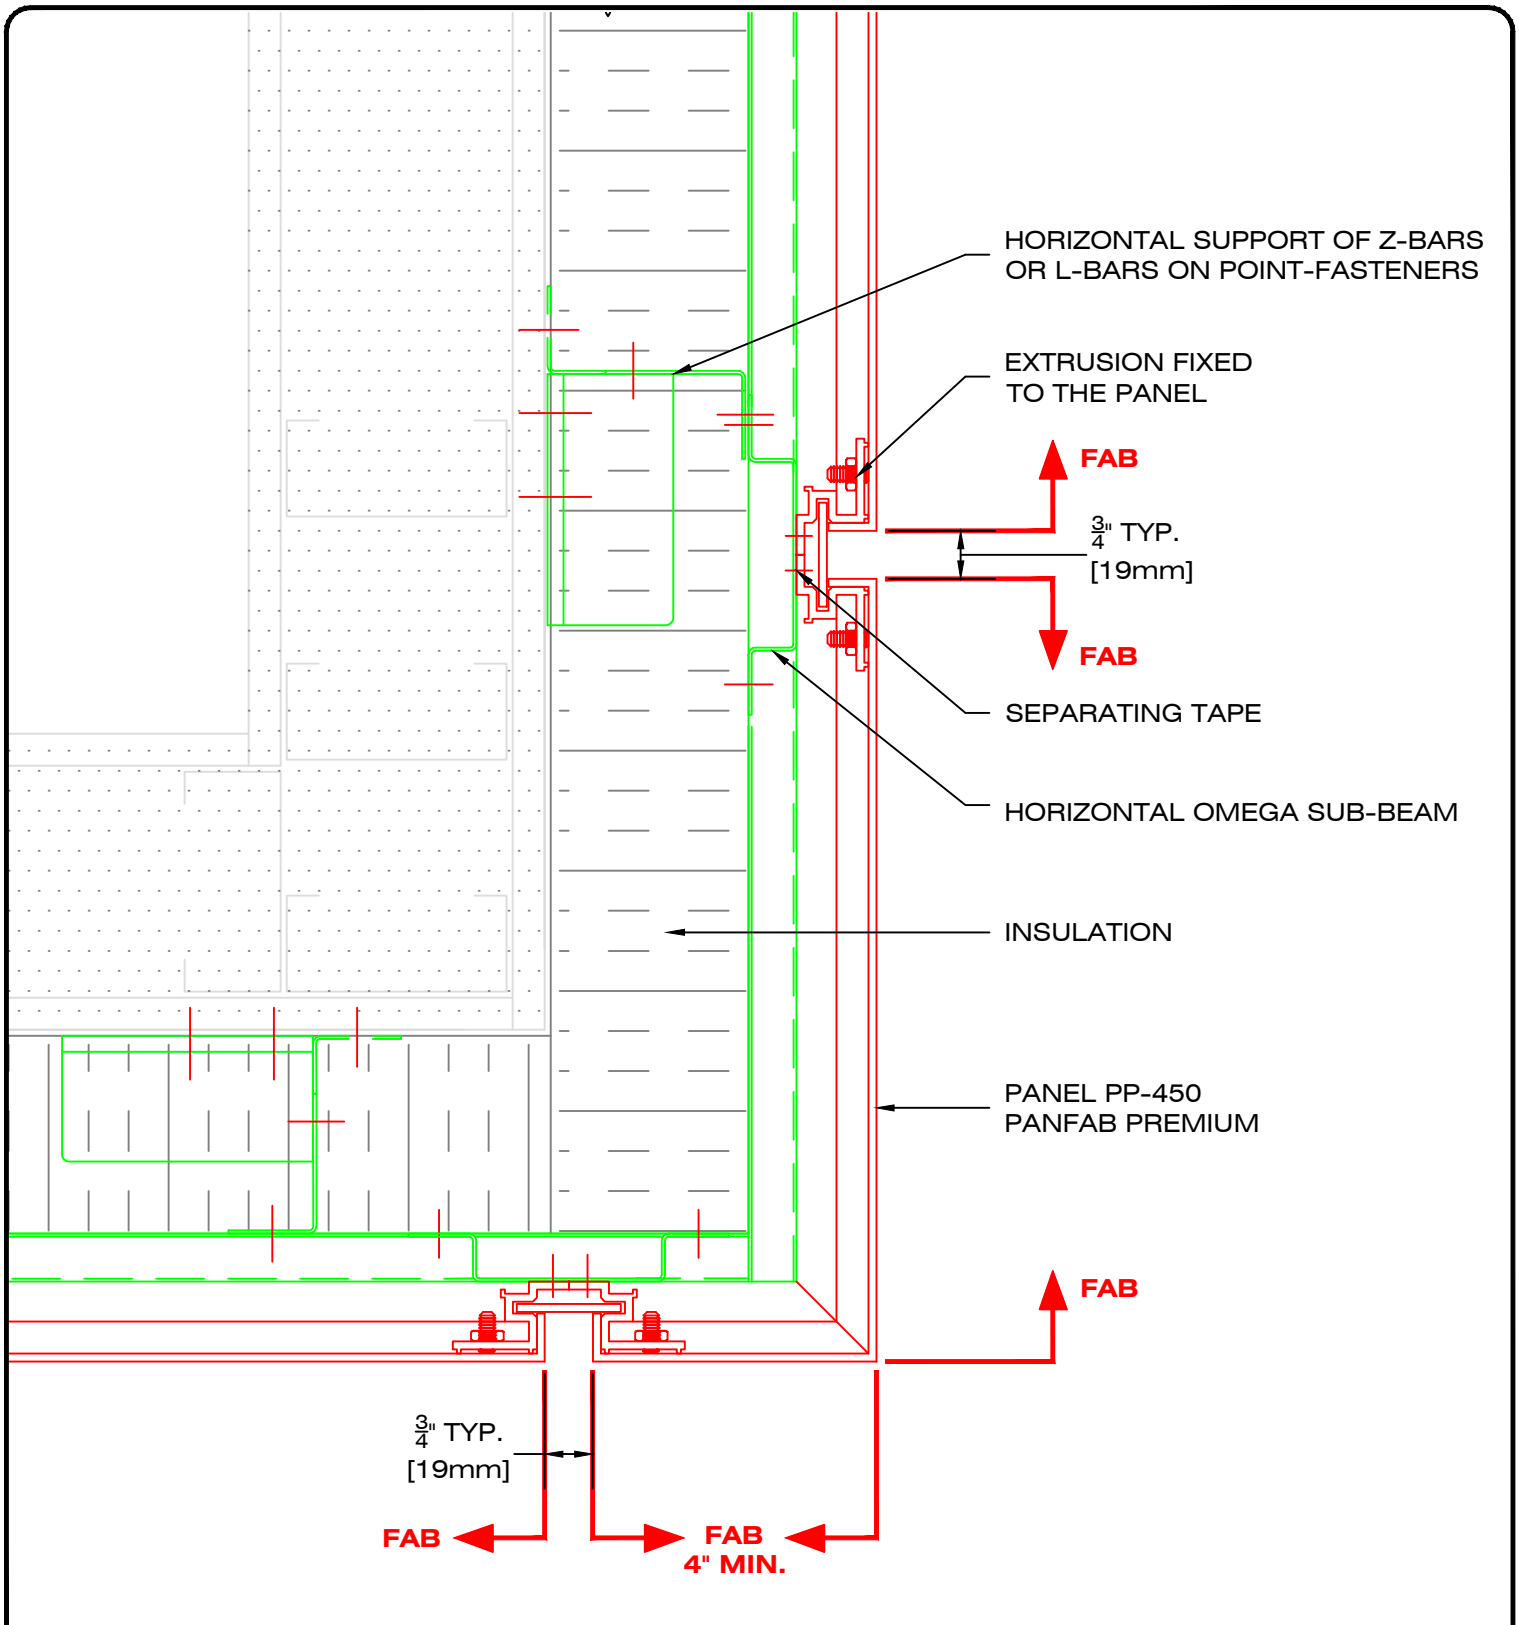

49, boul. de la Seigneurie Est  
Blainville (Québec) J7C 4G6

Phone : (450) 430-3029

[www.panfab.com](http://www.panfab.com)

Project:

PP-450 PANFAB PREMIUM

Title:

SECTIONAL DETAIL - SOFFIT RETURN

Scale:


1:3

Date:

SEPTEMBER 2025

Page:

450212

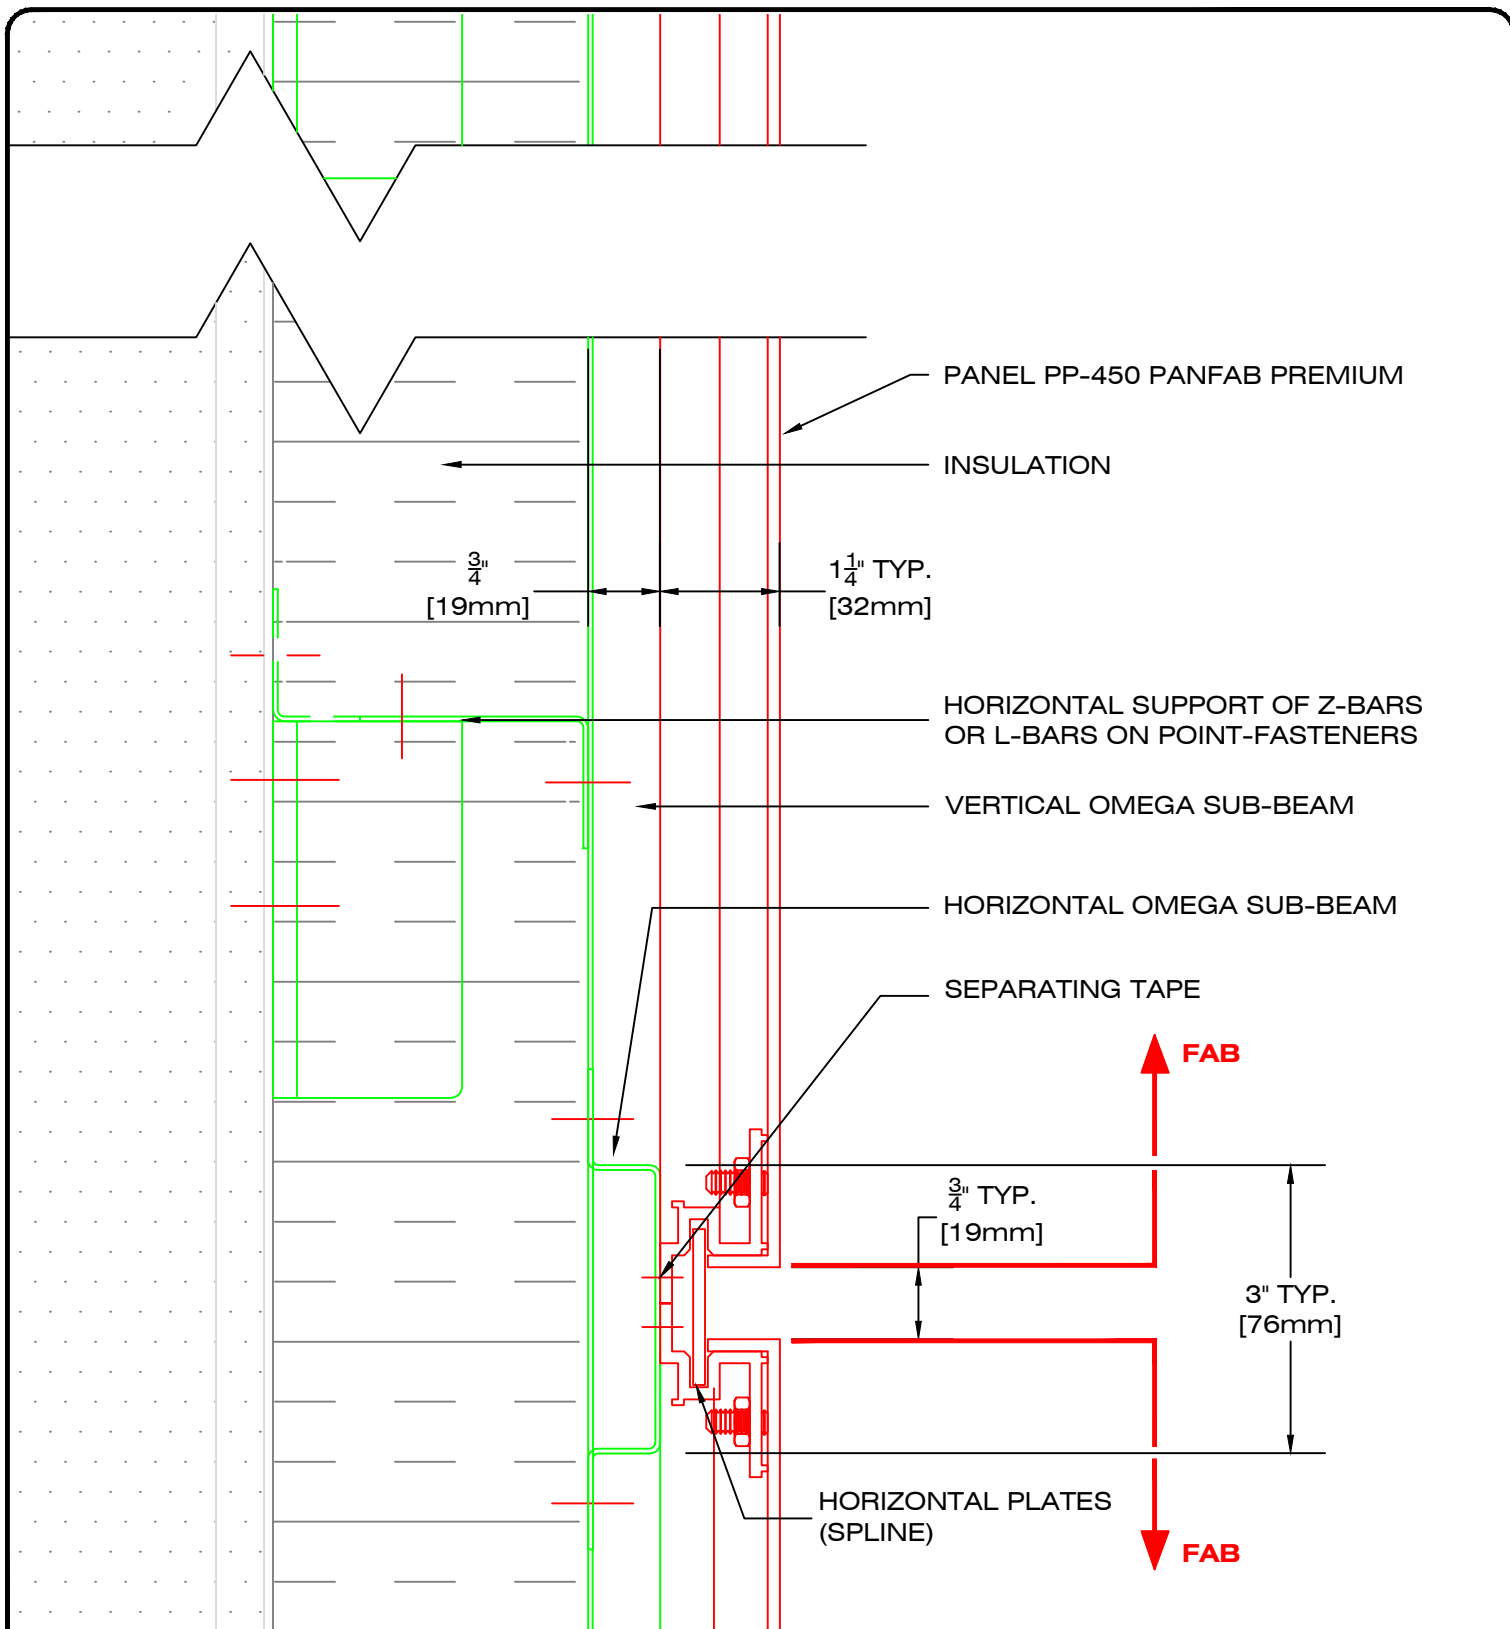

49, boul. de la Seigneurie Est  
Blainville (Québec) J7C 4G6

Phone : (450) 430-3029

[www.panfab.com](http://www.panfab.com)

Project:

PP-450 PANFAB PREMIUM

Title:

SECTIONAL DETAIL - HORIZONTAL JOINT

Scale:


1:2

Date:

SEPTEMBER 2025

Page:

450220

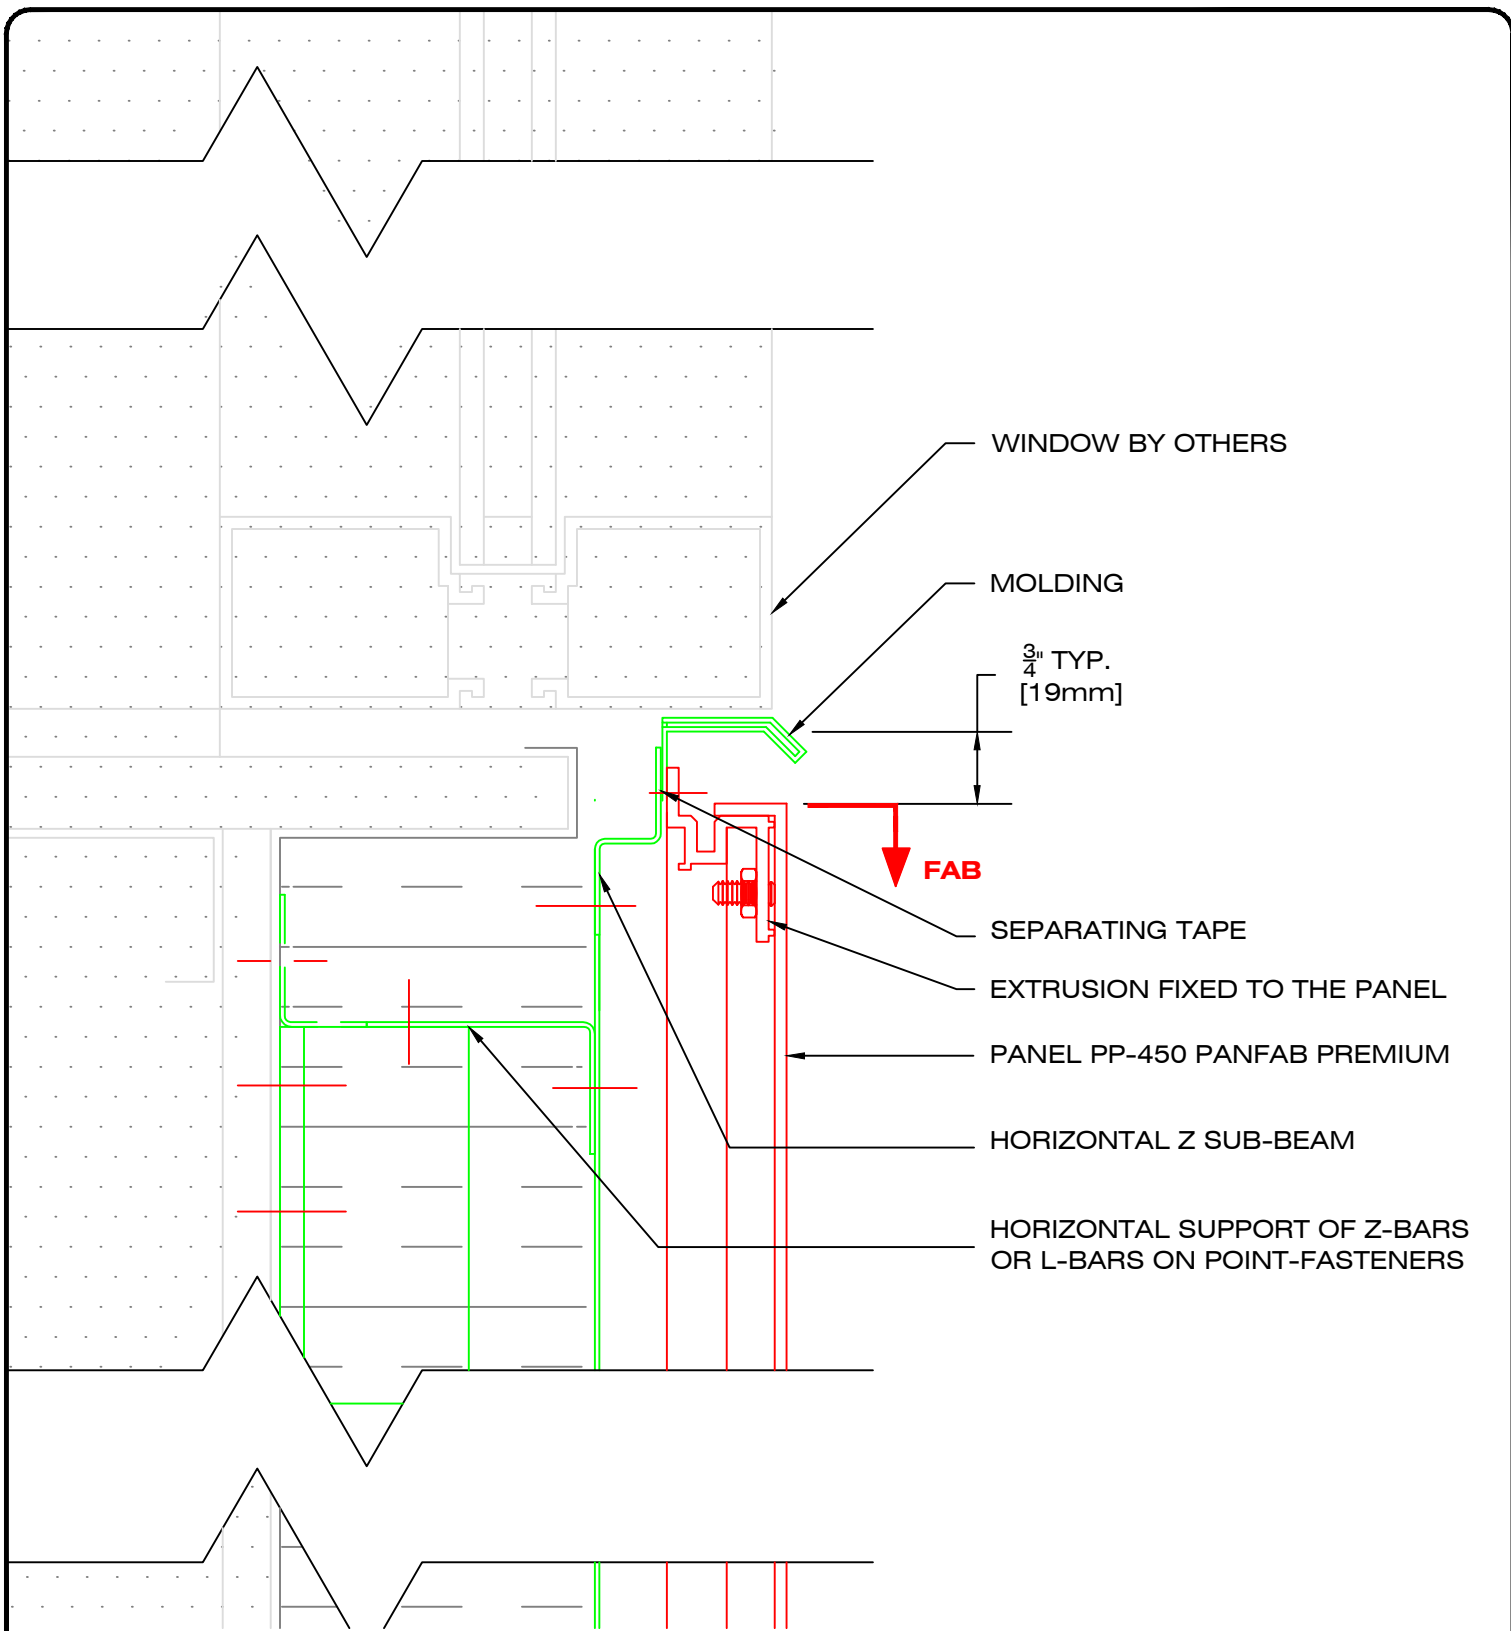

49, boul. de la Seigneurie Est  
Blainville (Québec) J7C 4G6

Phone : (450) 430-3029

[www.panfab.com](http://www.panfab.com)

Project:

PP-450 PANFAB PREMIUM

Title:

SECTIONAL DETAIL - WINDOW RELIEF

Scale:


1:2

Date:

SEPTEMBER 2025

Page:

450230

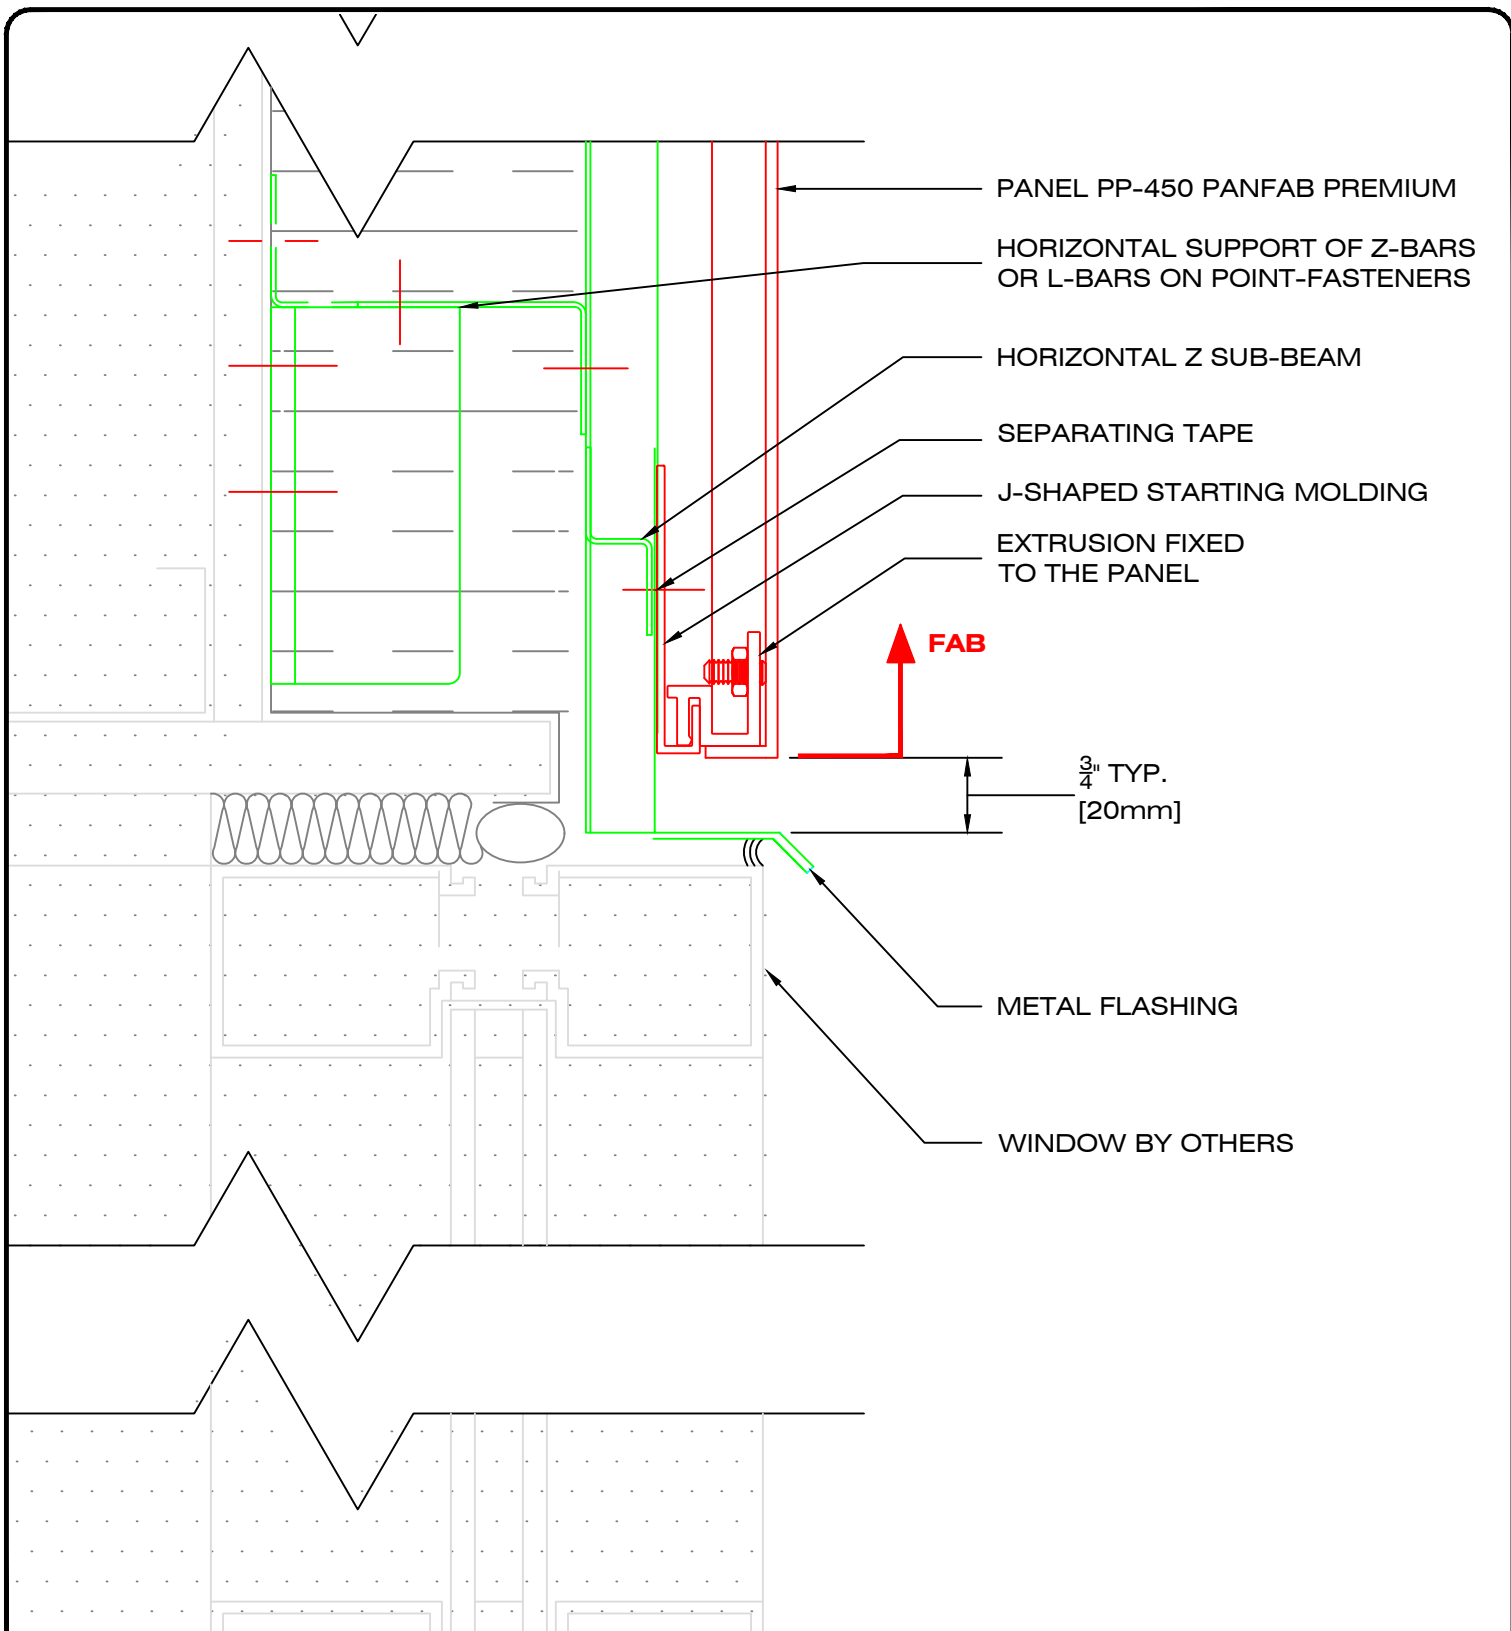

49, boul. de la Seigneurie Est  
Blainville (Québec) J7C 4G6

Phone : (450) 430-3029

[www.panfab.com](http://www.panfab.com)

Project:

PP-450 PANFAB PREMIUM

Title:

SECTIONAL DETAIL - WINDOW LINTEL

Scale:


1:2

Date:

SEPTEMBER 2025

Page:

450240

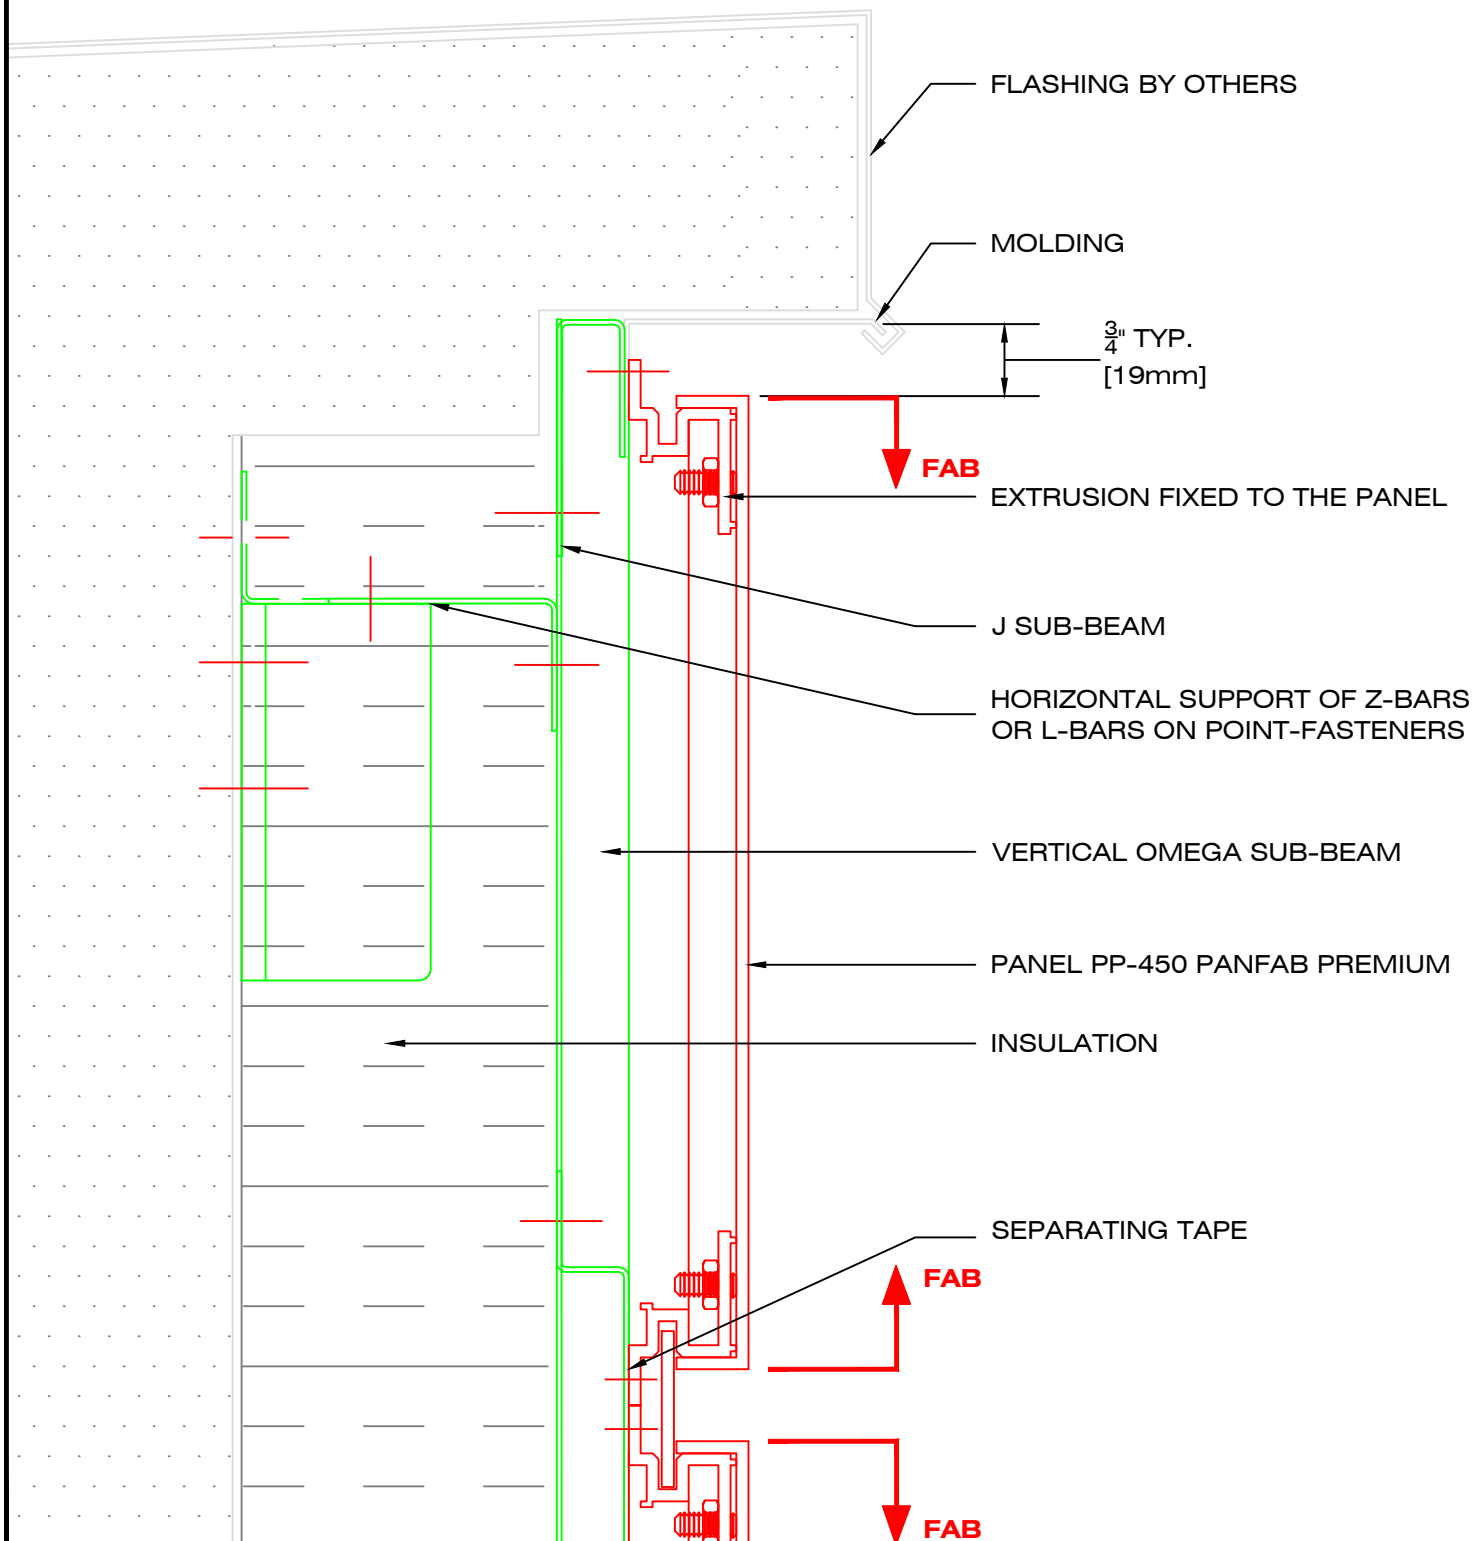

49, boul. de la Seigneurie Est  
Blainville (Québec) J7C 4G6

Phone : (450) 430-3029

[www.panfab.com](http://www.panfab.com)

Project:

PP-450 PANFAB PREMIUM

Title:

SECTIONAL DETAIL - PARAPET OPTION "A"

Scale:

1:2


Date:

SEPTEMBER 2025

Page:

450250

**NOTE :** NOTE: THIS OPTION IS ONLY AVAILABLE IF THE PANEL IS SMALLER THAN 60" IN LENGTH, WITH A VERTICAL HEIGHT OF LESS THAN 12". FOR CANOPIES OR WALL STRIP ON THE GROUND FLOOR ONLY. NOT AVAILABLE FOR UPPER FLOORS.

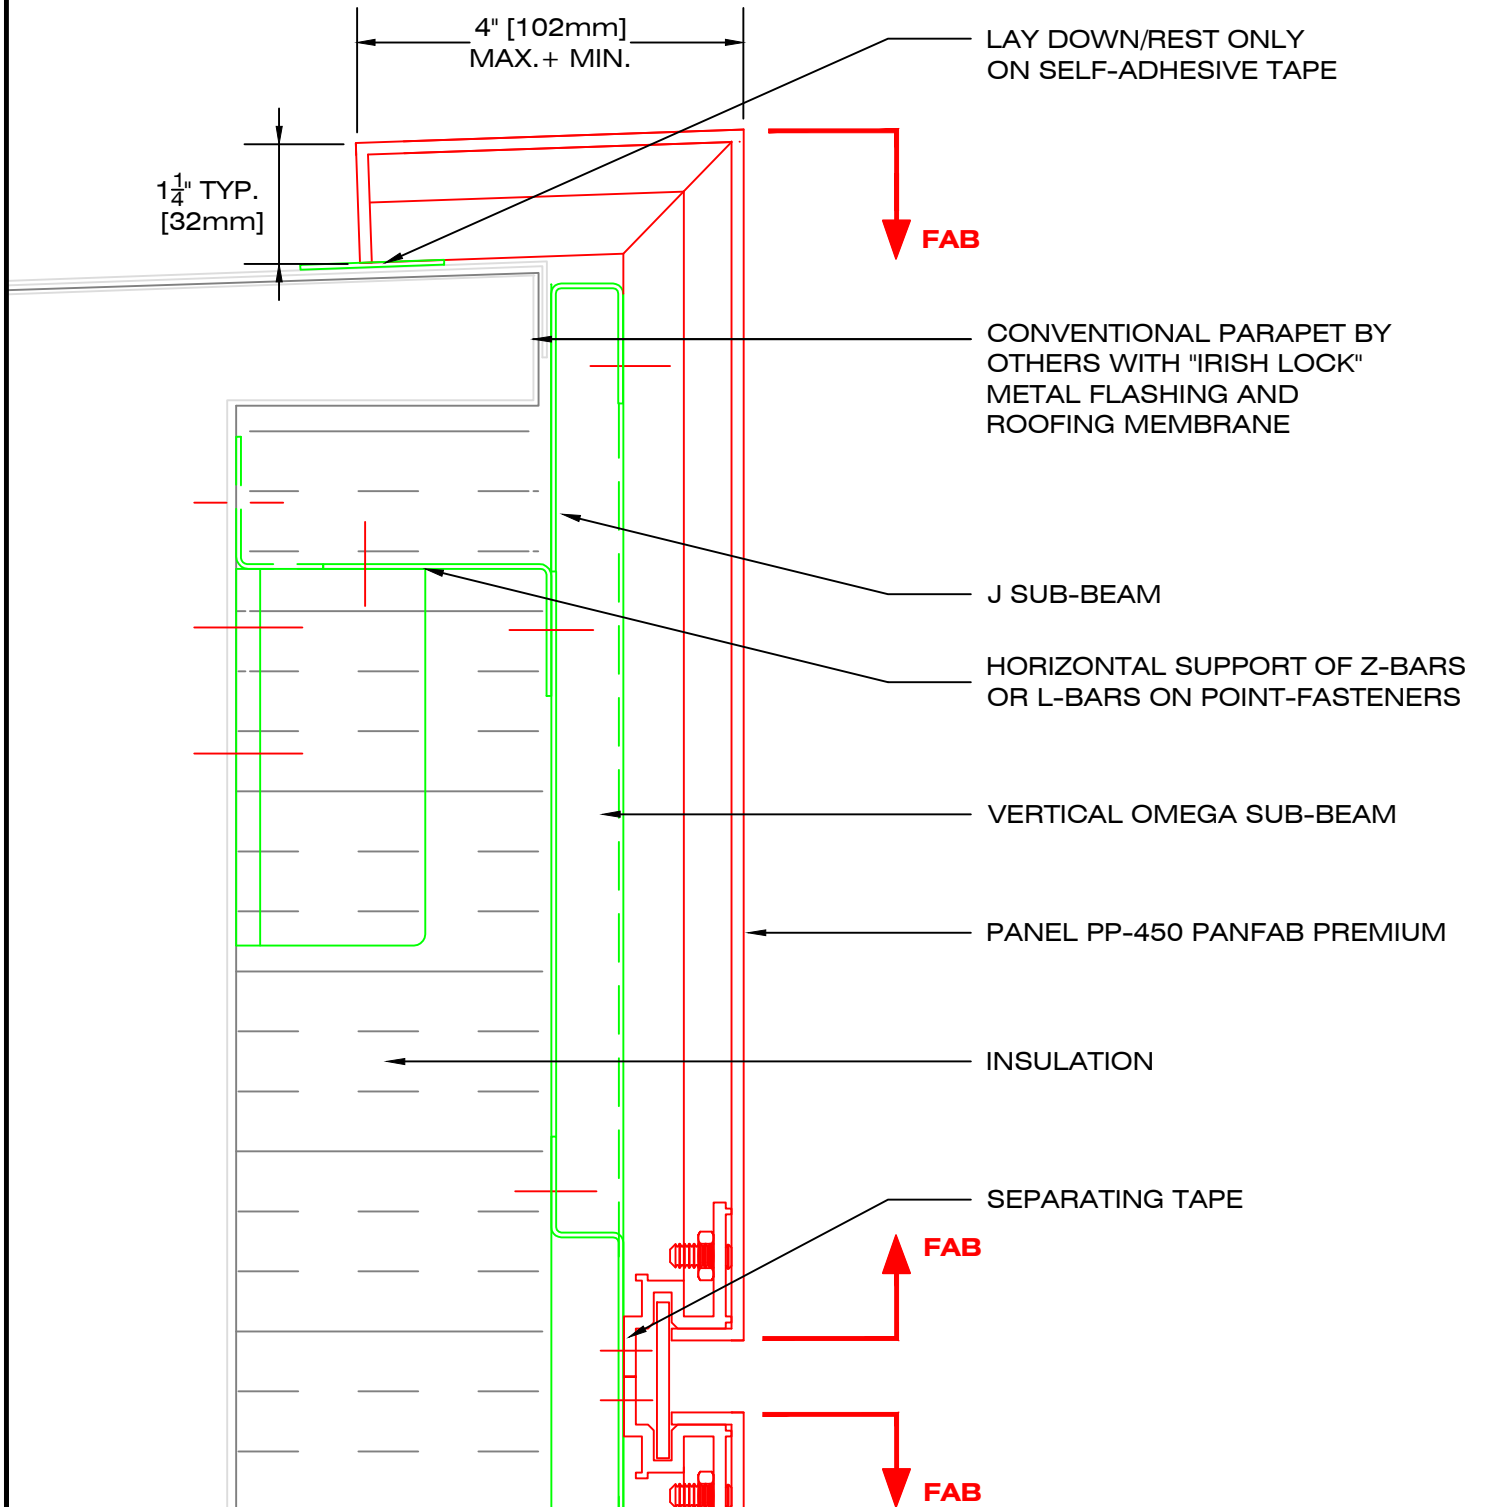

49, boul. de la Seigneurie Est  
Blainville (Québec) J7C 4G6

Phone : (450) 430-3029

[www.panfab.com](http://www.panfab.com)

Project:

PP-450 PANFAB PREMIUM

Title:

SECTIONAL DETAIL - PARAPET OPTION "B"

Scale:


1:2

Date:

SEPTEMBER 2025

Page:

450260

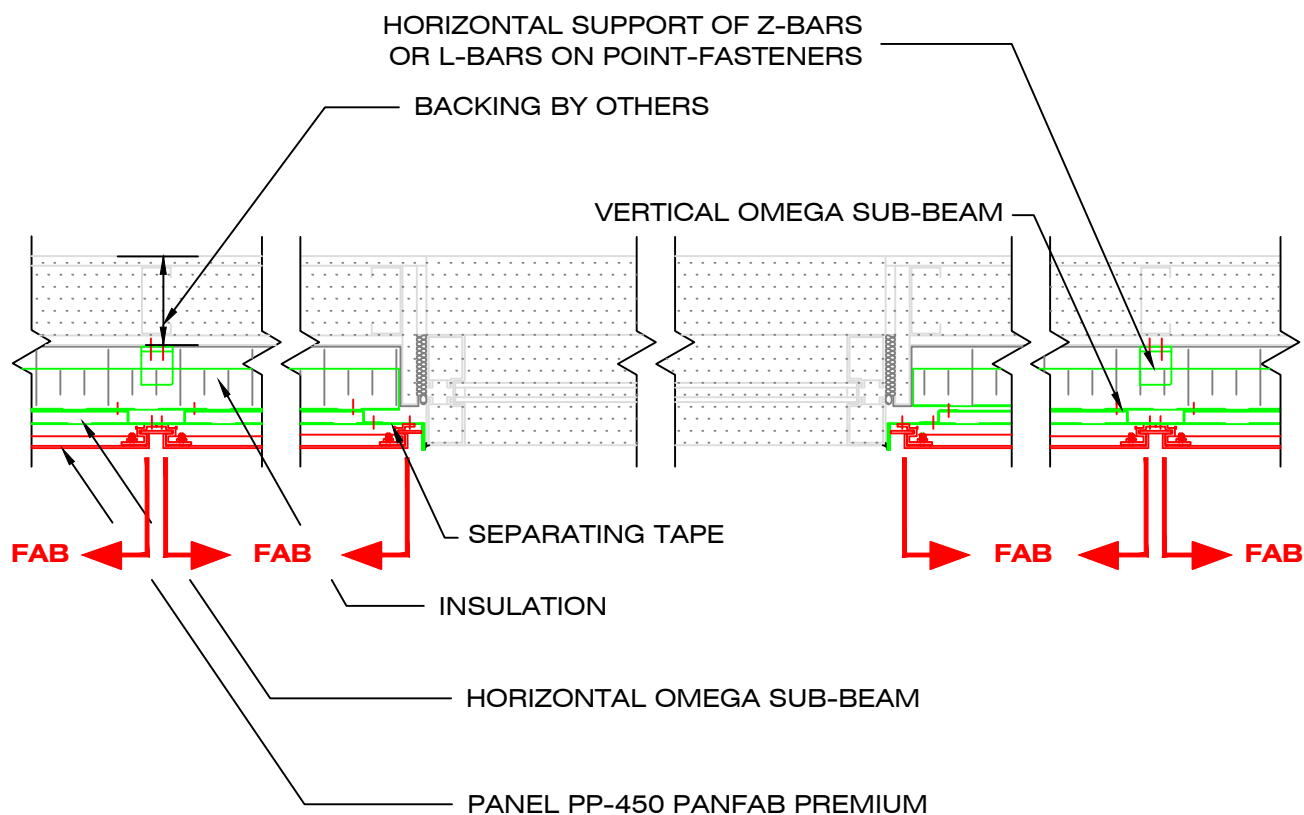

49, boul. de la Seigneurie Est  
Blainville (Québec) J7C 4G6

Phone : (450) 430-3029

[www.panfab.com](http://www.panfab.com)

Project:

PP-450 PANFAB PREMIUM

Title:

PLAN VIEW

Scale:


1:10

Date:

SEPTEMBER 2025

Page:

450300

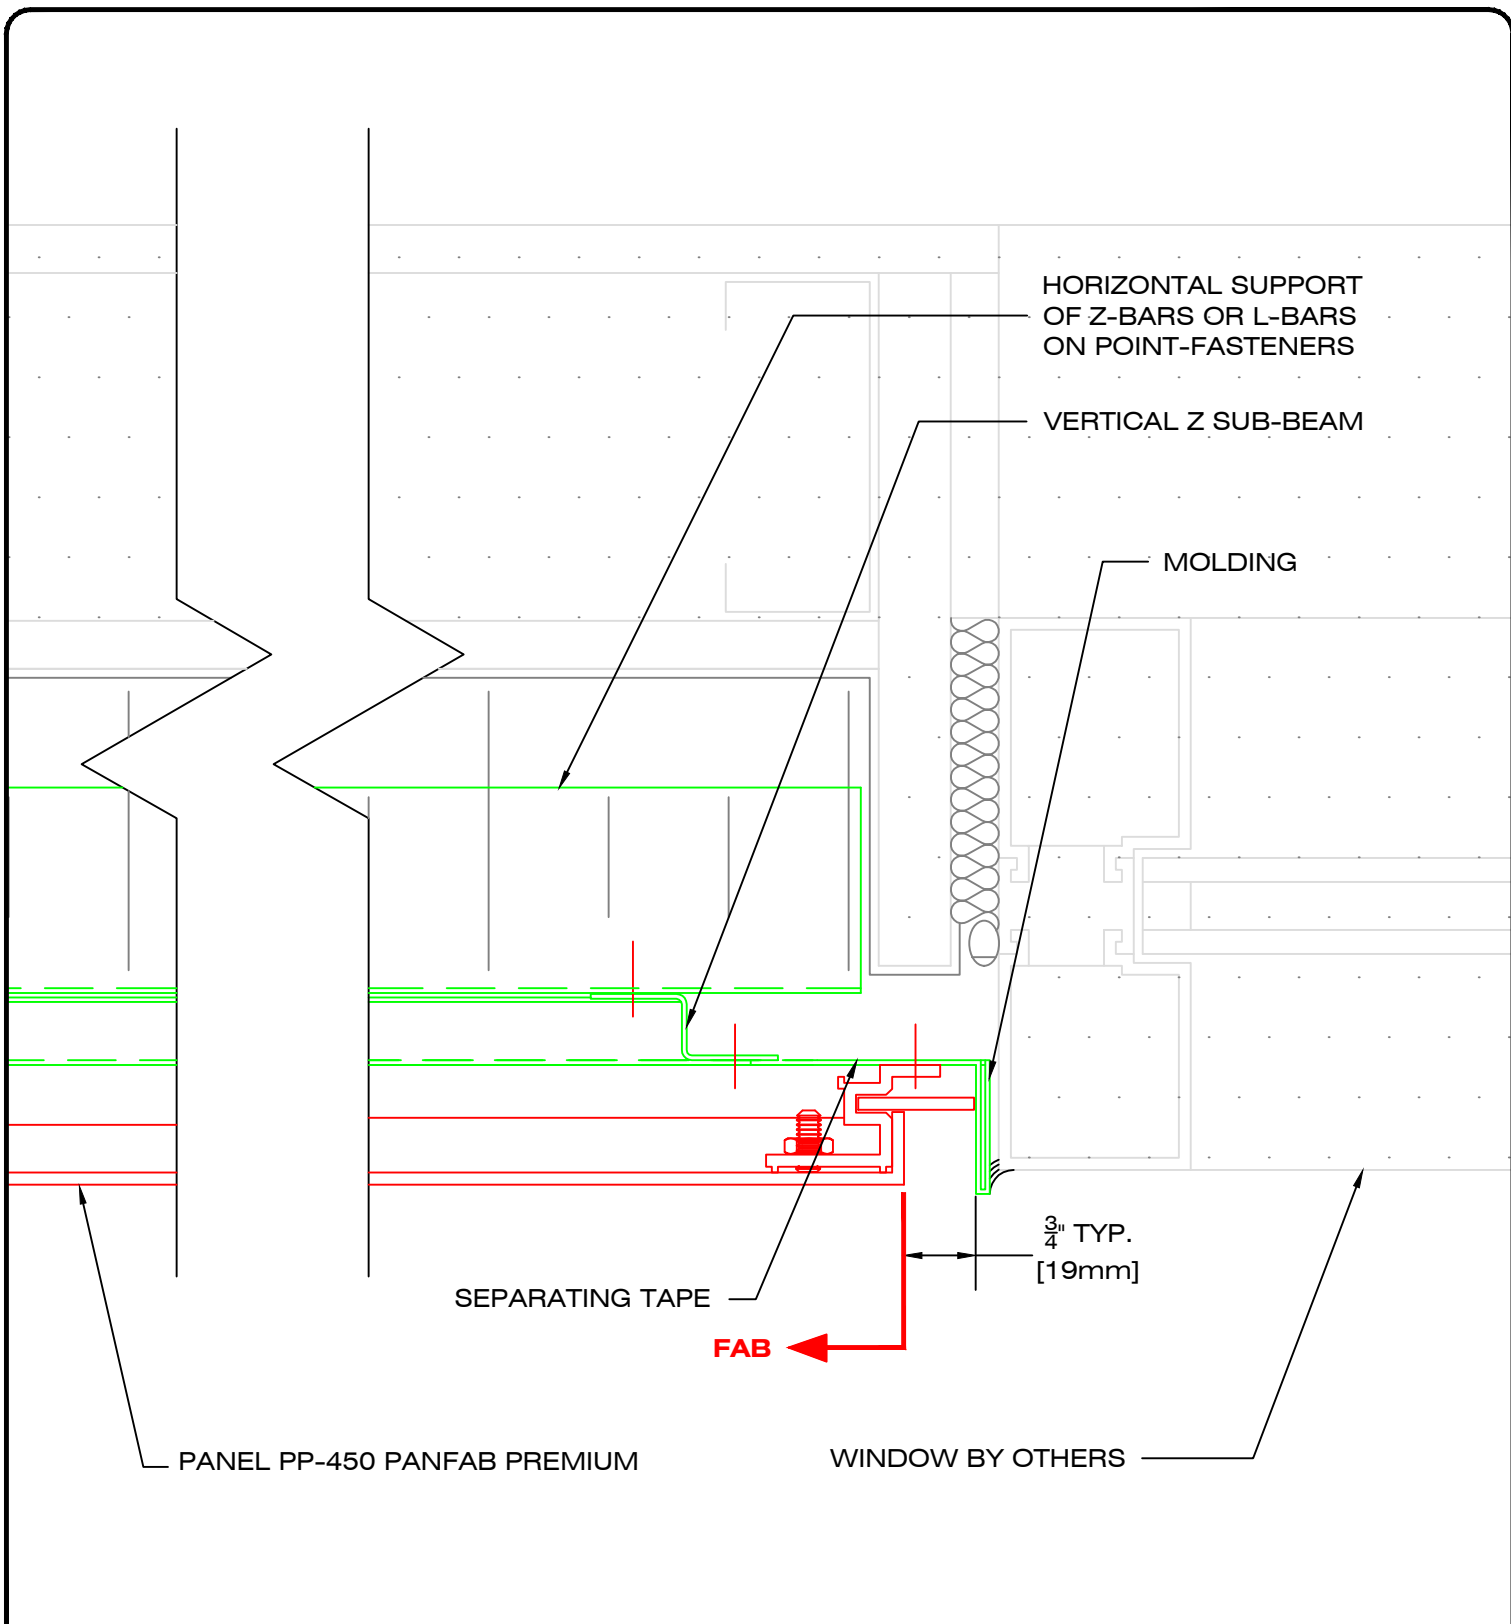

49, boul. de la Seigneurie Est  
Blainville (Québec) J7C 4G6

Téléphone : (450) 430-3029

[www.panfab.com](http://www.panfab.com)

Project:

PP-450 PANFAB PREMIUM

Title:

PLAN DETAIL - JAMB AND WINDOW

Scale:


1:2

Date:

SEPTEMBER 2025

Page:

450310

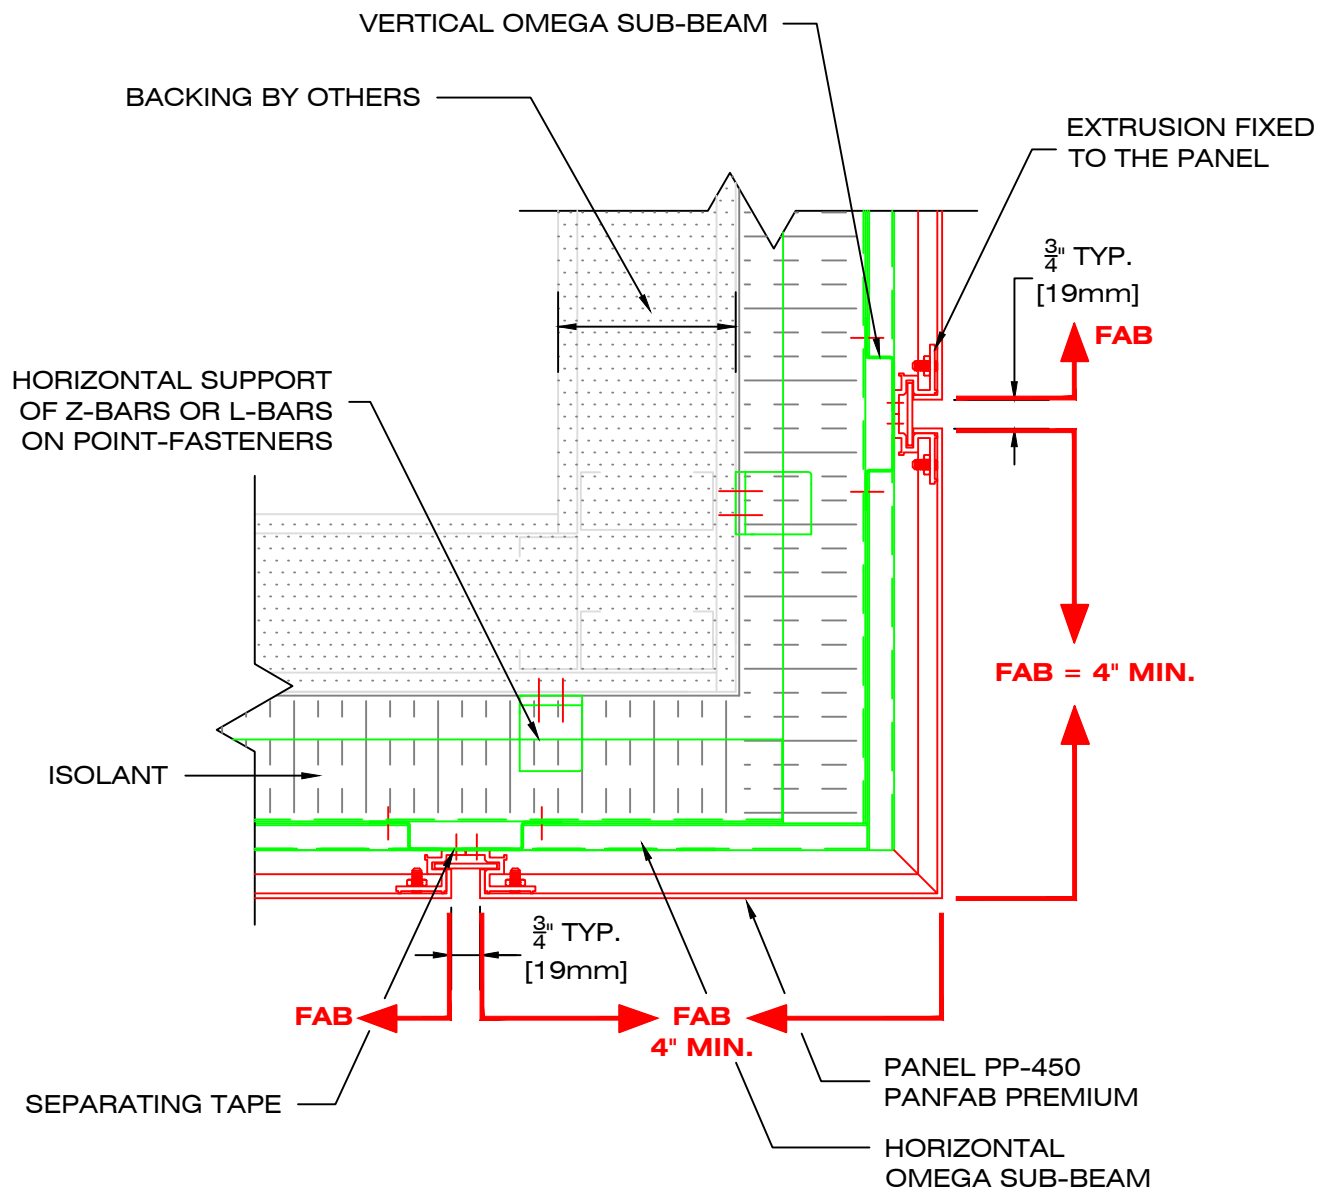

49, boul. de la Seigneurie Est  
Blainville (Québec) J7C 4G6

Phone : (450) 430-3029

[www.panfab.com](http://www.panfab.com)

Project:

PP-450 PANFAB PREMIUM

Title:

PLAN DETAIL - EXTERIOR CORNER PANEL

Scale:


1:5

Date:

SEPTEMBER 2025

Page:

450320

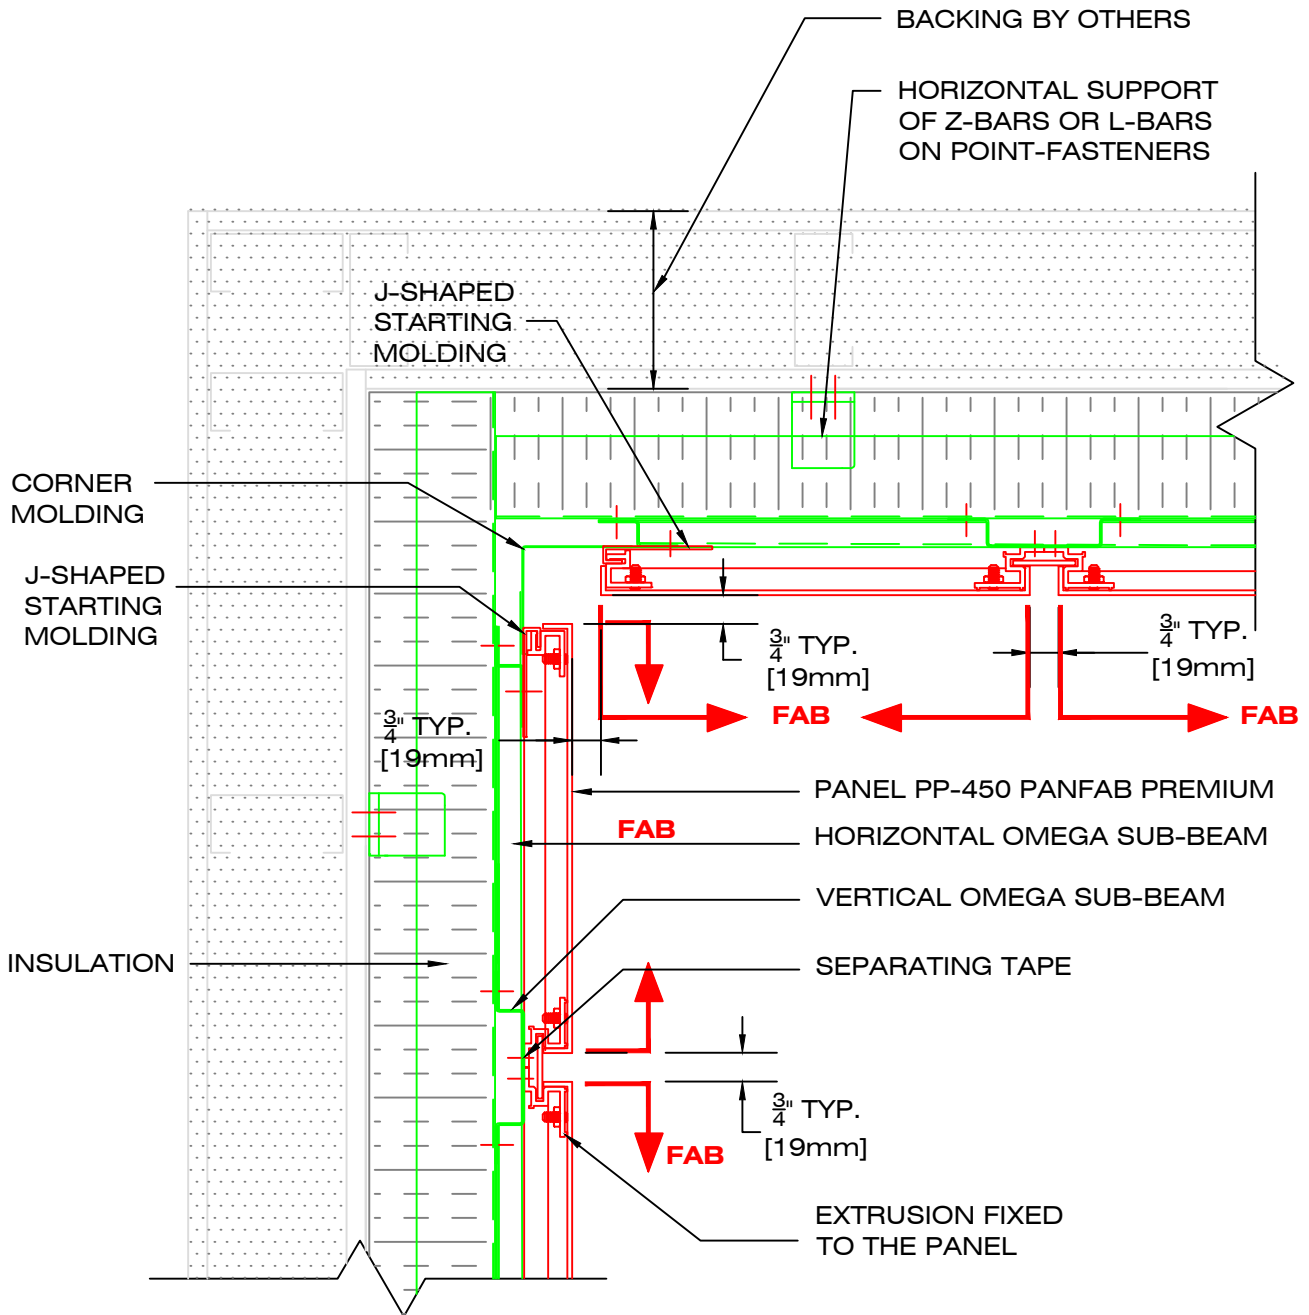

49, boul. de la Seigneurie Est  
Blainville (Québec) J7C 4G6

Phone : (450) 430-3029

[www.panfab.com](http://www.panfab.com)

Project:

PP-450 PANFAB PREMIUM

Title:

PLAN DETAIL - INTERIOR CORNER PANEL

Scale:

1:5

Date:

SEPTEMBER 2025

Page:

450330