

Usage: Modular surface grid.

Description: Custom-made aluminum plate style paneling $\frac{1}{8}'' = 3\text{mm}$, folded edges with extrusions welded to the back. Depth $1\frac{1}{4}'' = 32\text{mm}$ / Joint $\frac{3}{4}'' = 19\text{mm}$. Screws hidden by sliding screw cover. Usual maximum dimensions = $46'' \times 118''$ c/c attached. Special maximum dimensions with D-MAX finish = $56'' \times 120''$ c/c attached. (Optimal dimensions in width of $\leq 18''$, $\leq 28''$, of $46''$ to $56''$, optimal dimensions in length of $\leq 60''$, of $100''$ to $120''$; non-optimal dimensions in width of $< 18''$ to $24''$, of $28''$ to $46''$, non-optimal in length of $60''$ to $100''$)

Finish options:

-D-MAX pre-painted finish : Alum 3.0mm, alloy 5754H42, pre-painted finish type PVDF Kynar 500 70% such as Duranar XL, 7 colours in inventory : White RAL9016, Jupiter RAL9006, Neptune, Alpha Centauri, Charcoal, Rigel-2 and Black RAL9005.

-Acrylic urethane painted finish : Alum 3.0mm, alloy 3003H14, unlimited choice of colours as per Sico, BM, RAL, QC charts.




49, boul. de la Seigneurie Est
Blainville (Québec) J7C 4G6

Phone : (450) 430-3029

www.panfab.com

Project:		PP-450 PANFAB PREMIUM	
Title:		ISOMETRIC VIEW	
Scale:	1 : 60	Page:	450200
Date:	AUGUST 2025		

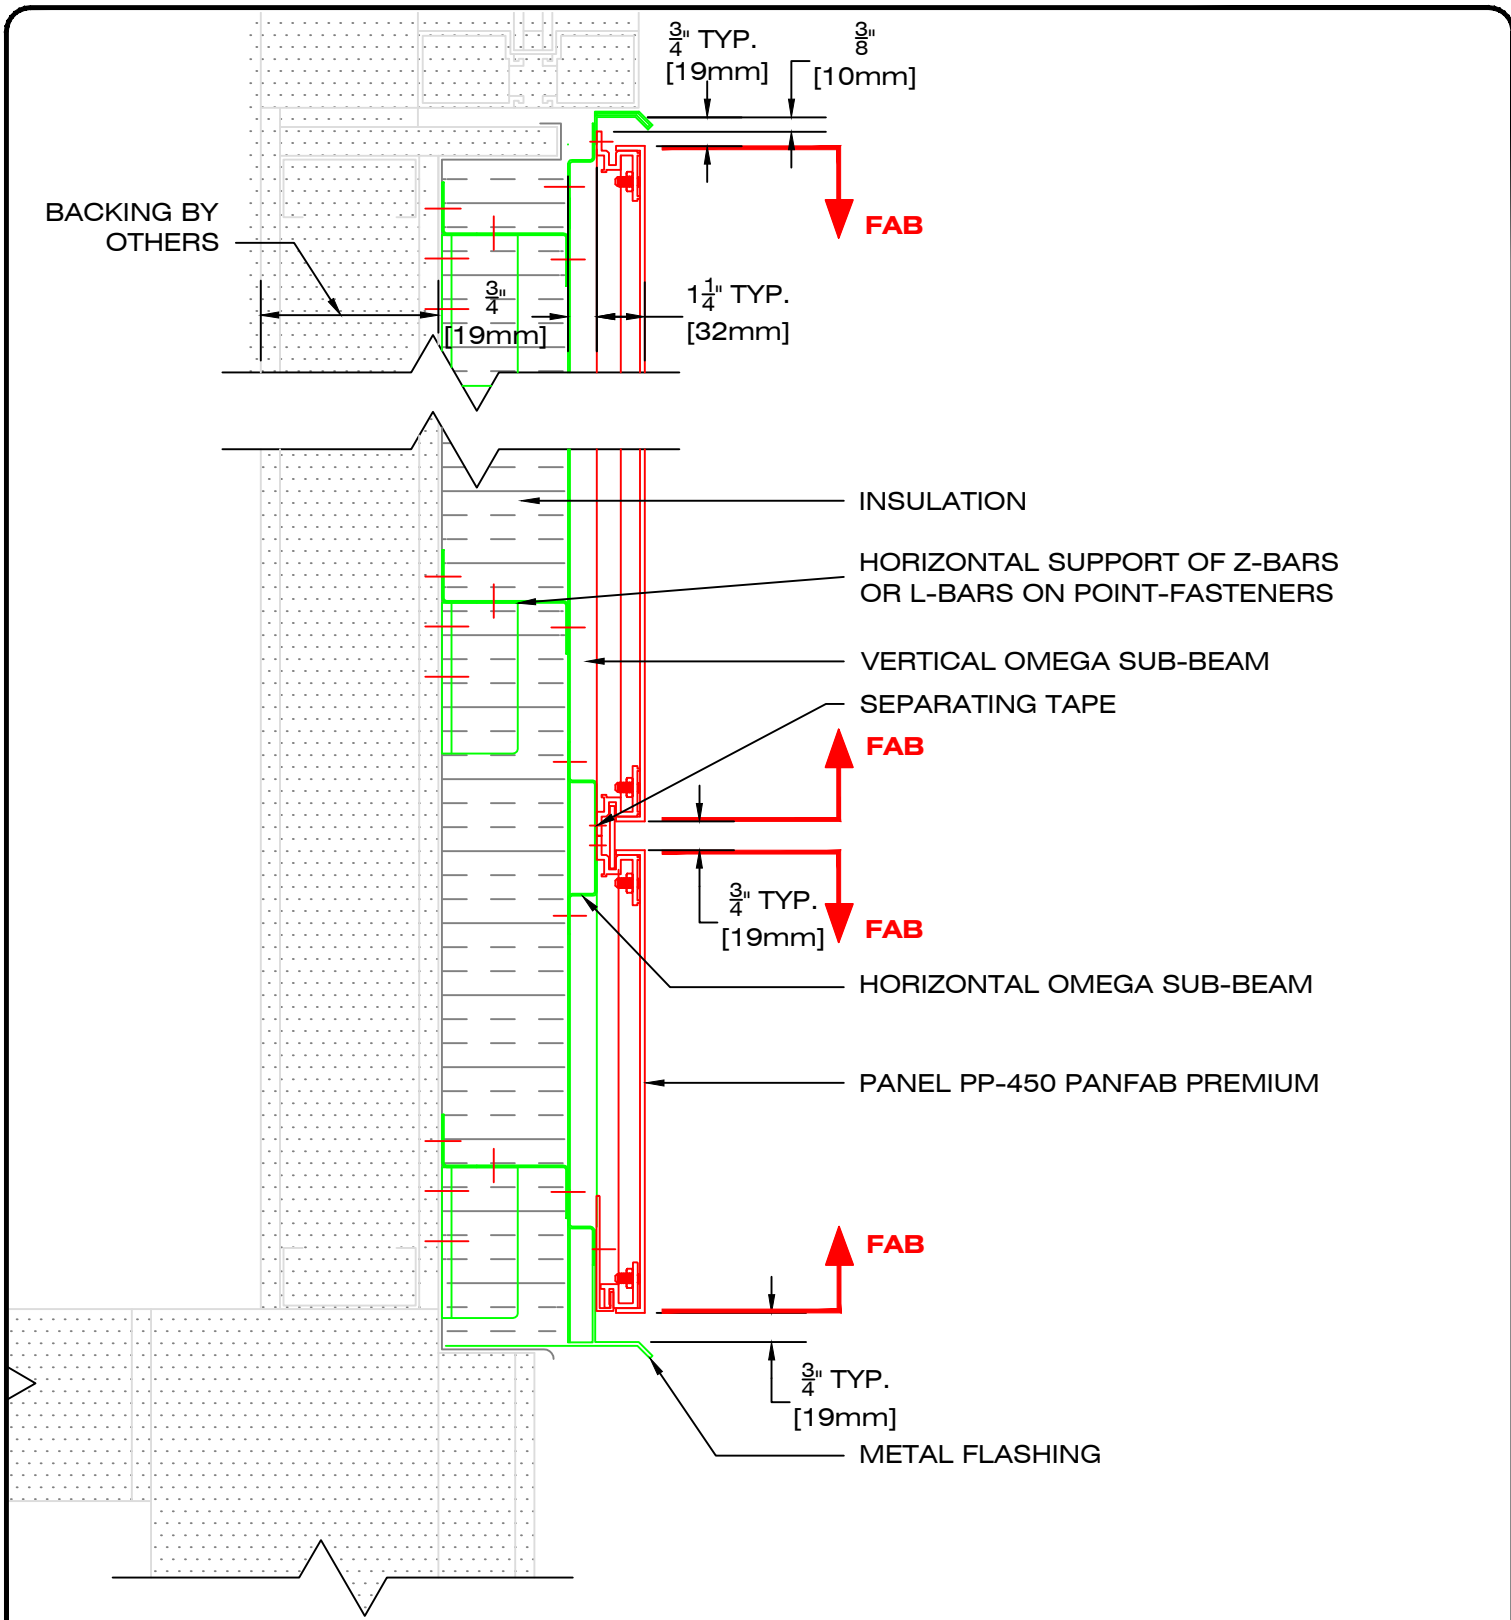

49, boul. de la Seigneurie Est
Blainville (Québec) J7C 4G6

Phone : (450) 430-3029

www.panfab.com

Project:

PP-450 PANFAB PREMIUM

Title:

SECTIONAL DETAIL - GENERAL

Scale:


1:5

Page:

450210

Date:

AUGUST 2025

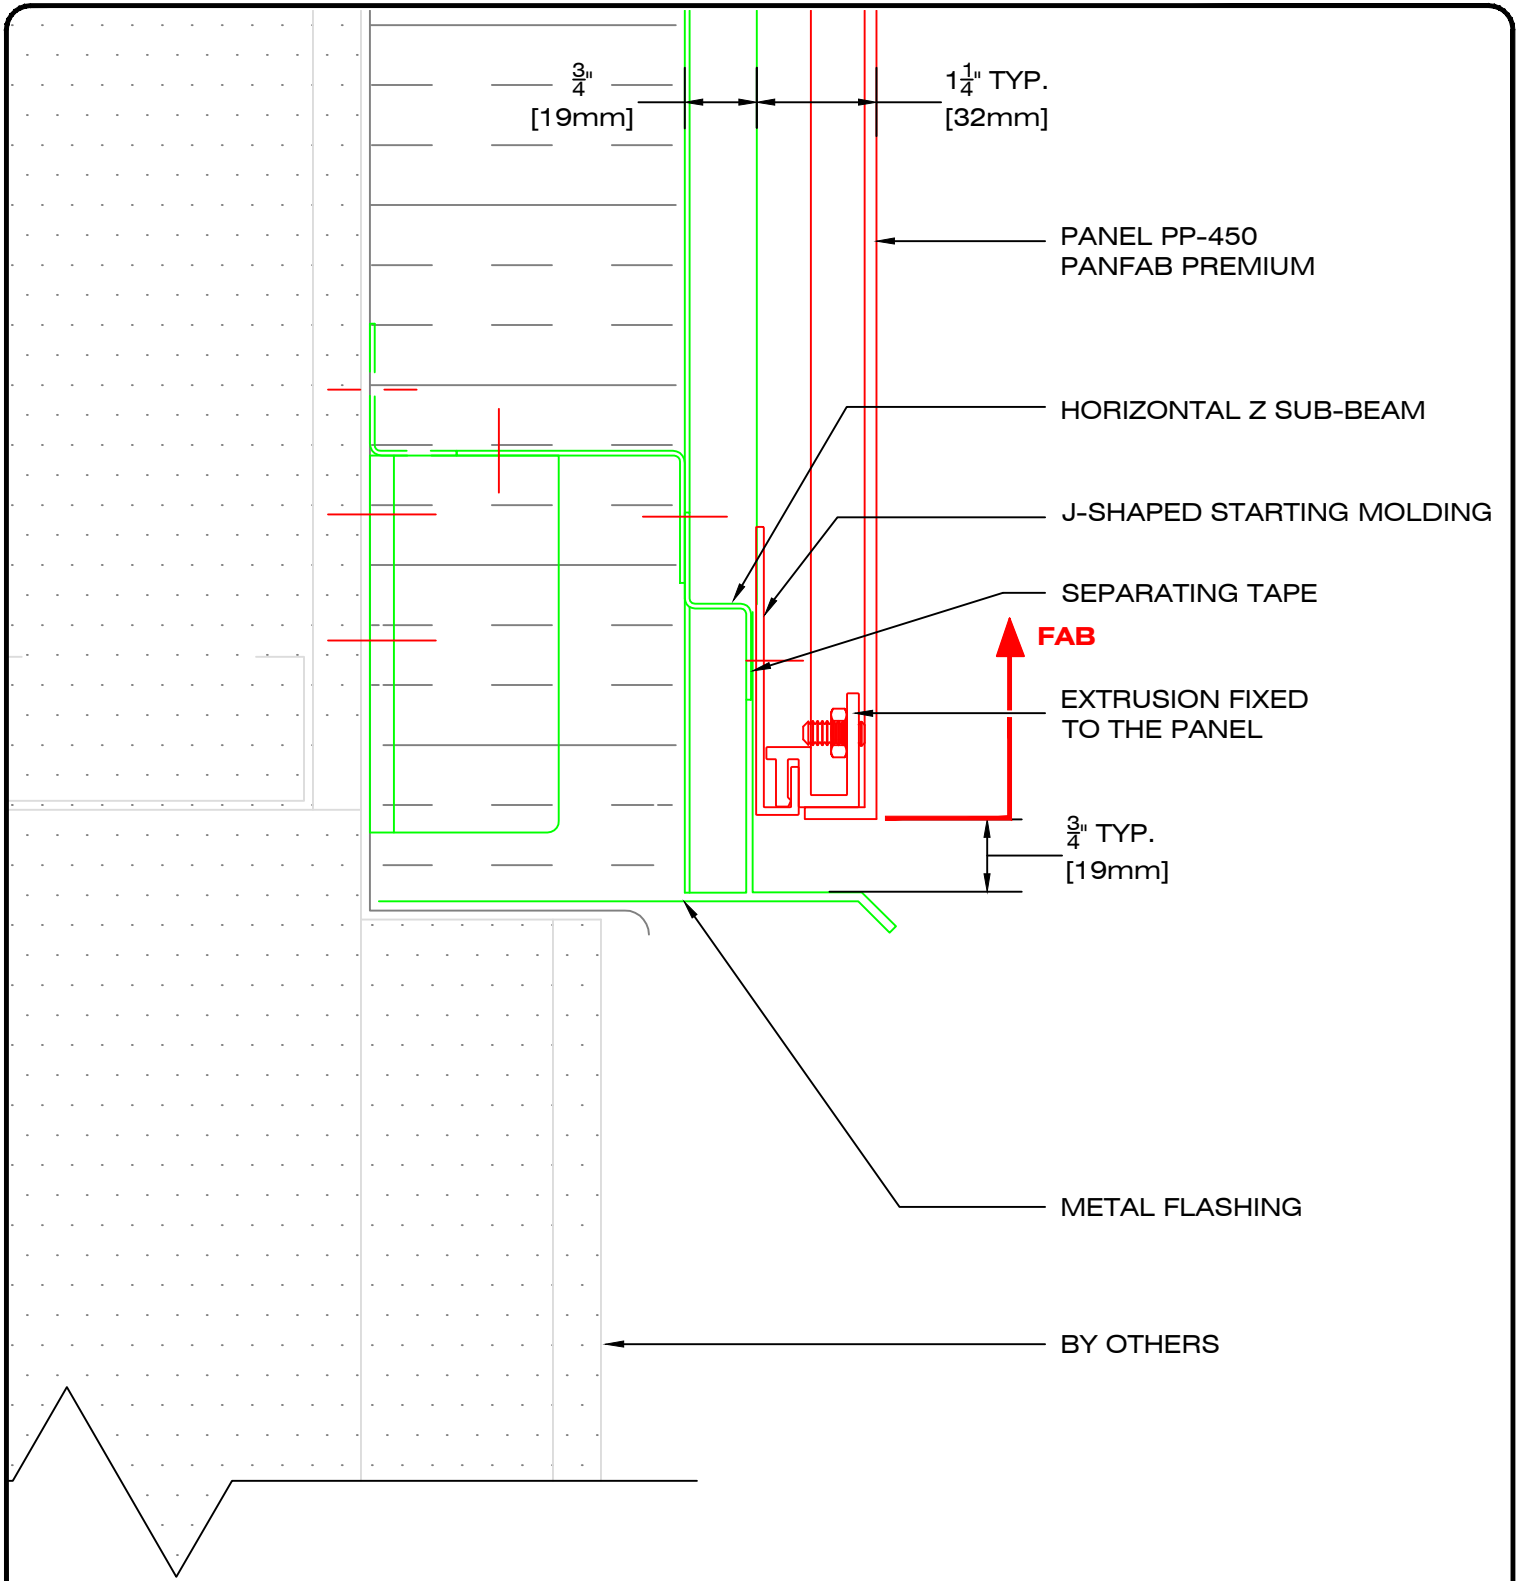

49, boul. de la Seigneurie Est
Blainville (Québec) J7C 4G6

Phone : (450) 430-3029

www.panfab.com

Project:

PP-450 PANFAB PREMIUM

Title:

SECTIONAL DETAIL - FOUNDATION

Scale:


1:2

Date:

SEPTEMBER 2025

Page:

450211

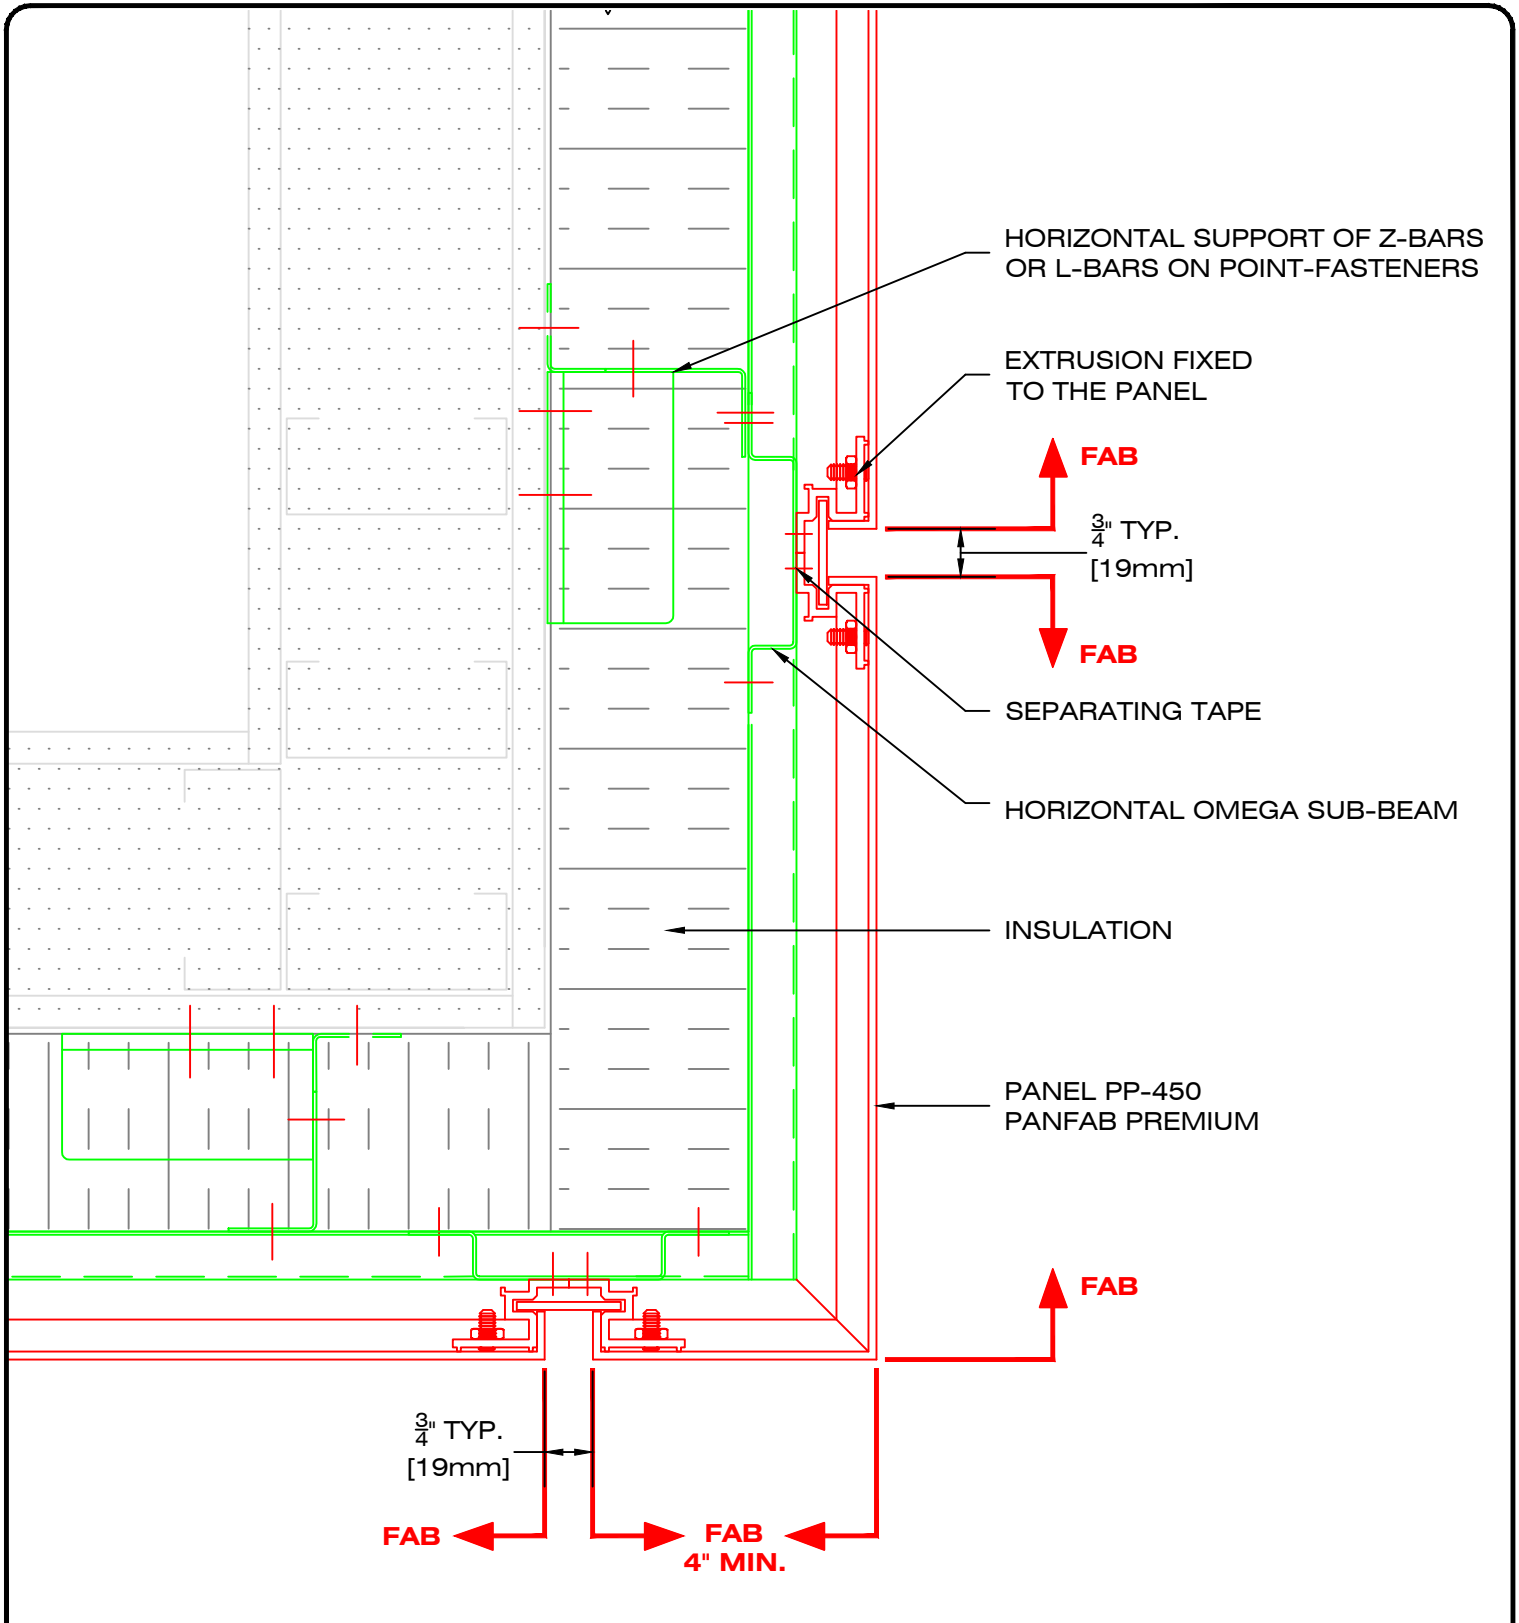


49, boul. de la Seigneurie Est
Blainville (Québec) J7C 4G6

Phone : (450) 430-3029

www.panfab.com

Project:		PP-450 PANFAB PREMIUM	
Title:		SECTIONAL DETAIL - SOFFIT RETURN	
Scale:	1:3	Page:	450212
Date:	SEPTEMBER 2025		

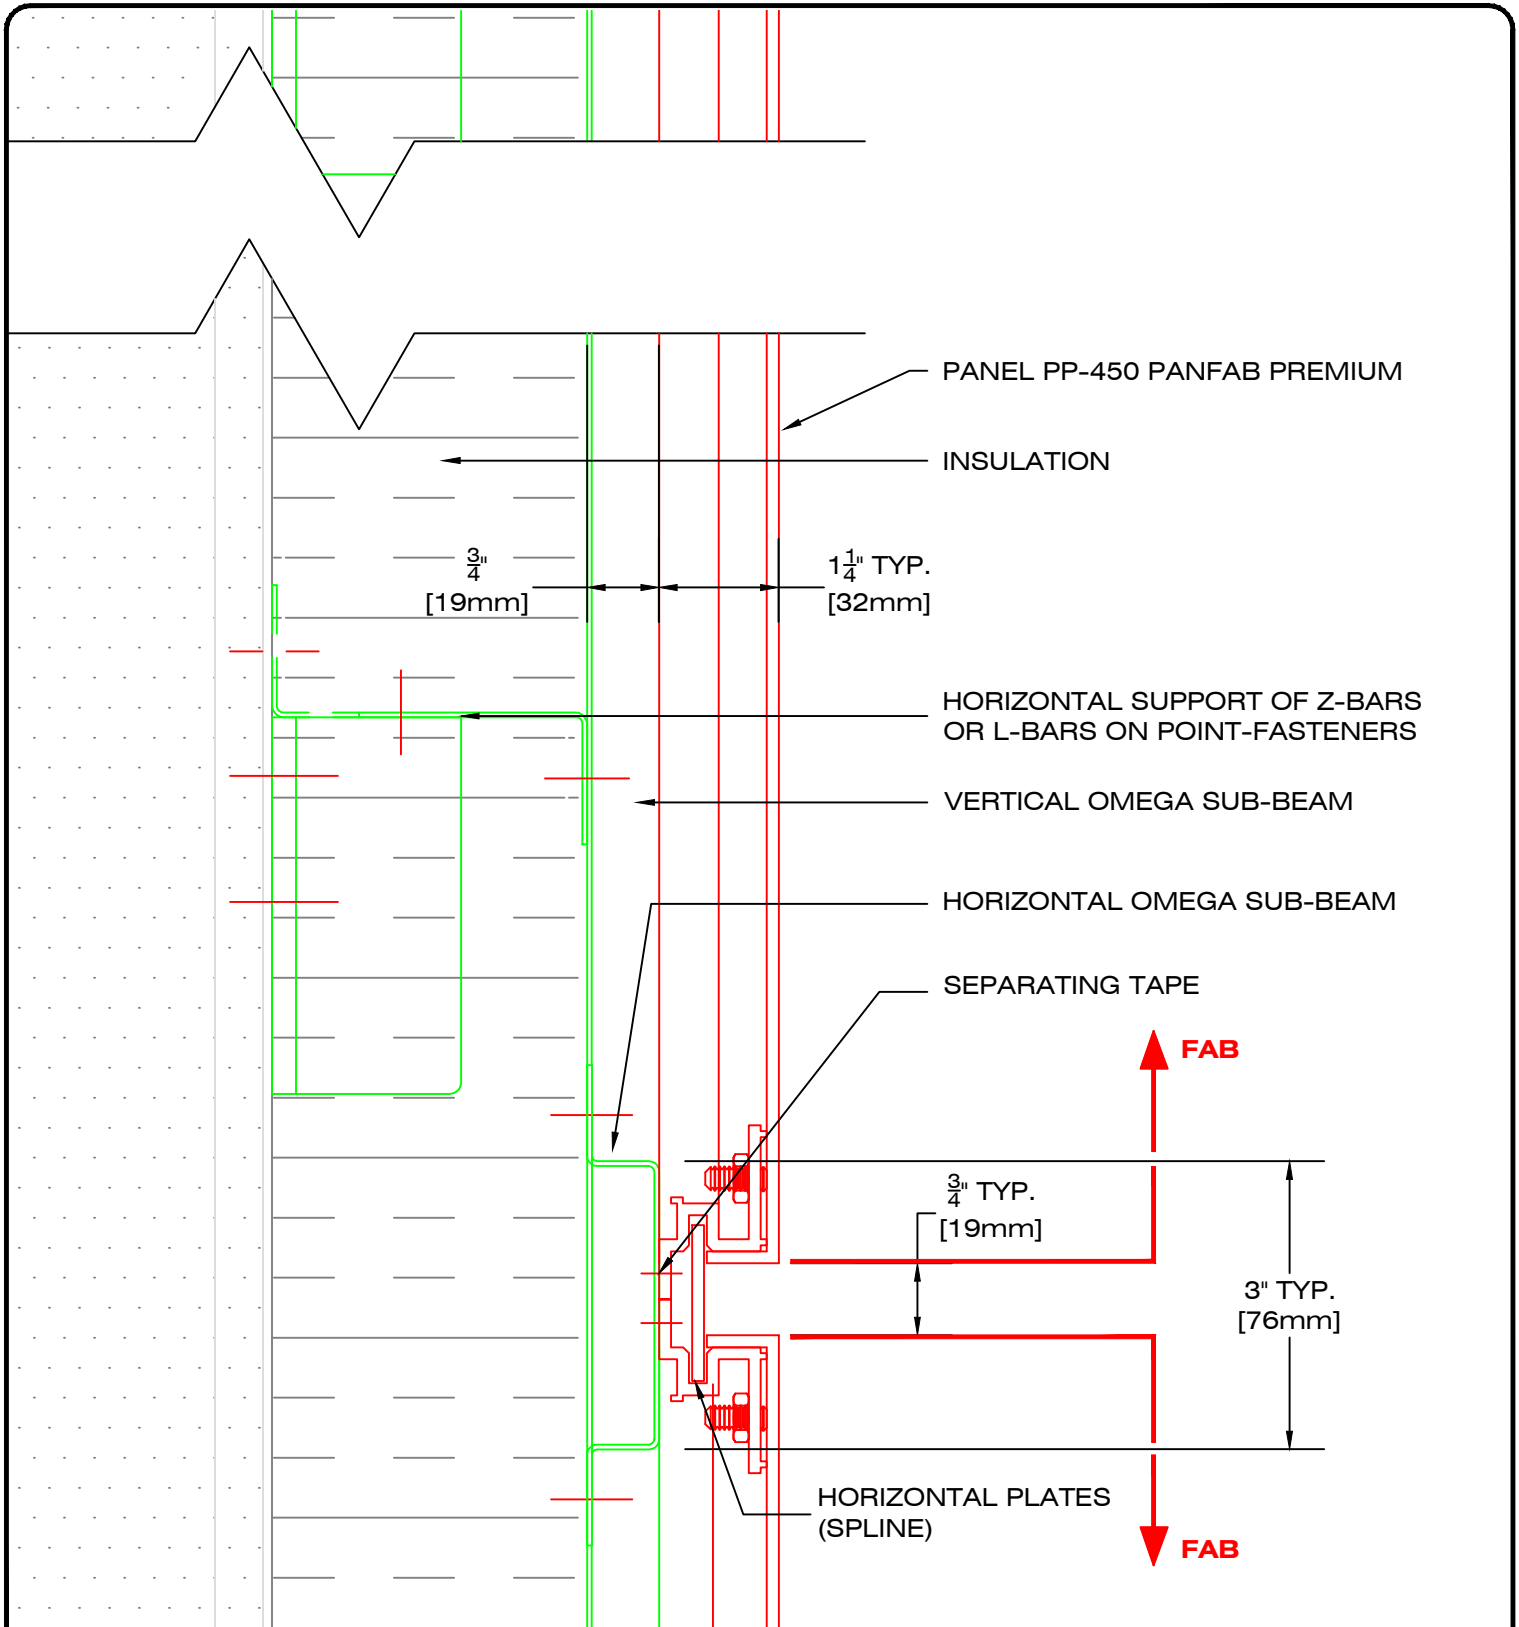

49, boul. de la Seigneurie Est
Blainville (Québec) J7C 4G6

Phone : (450) 430-3029

www.panfab.com

Project:

PP-450 PANFAB PREMIUM

Title:

SECTIONAL DETAIL - HORIZONTAL JOINT

Scale:


1:2

Date:

SEPTEMBER 2025

Page:

450220

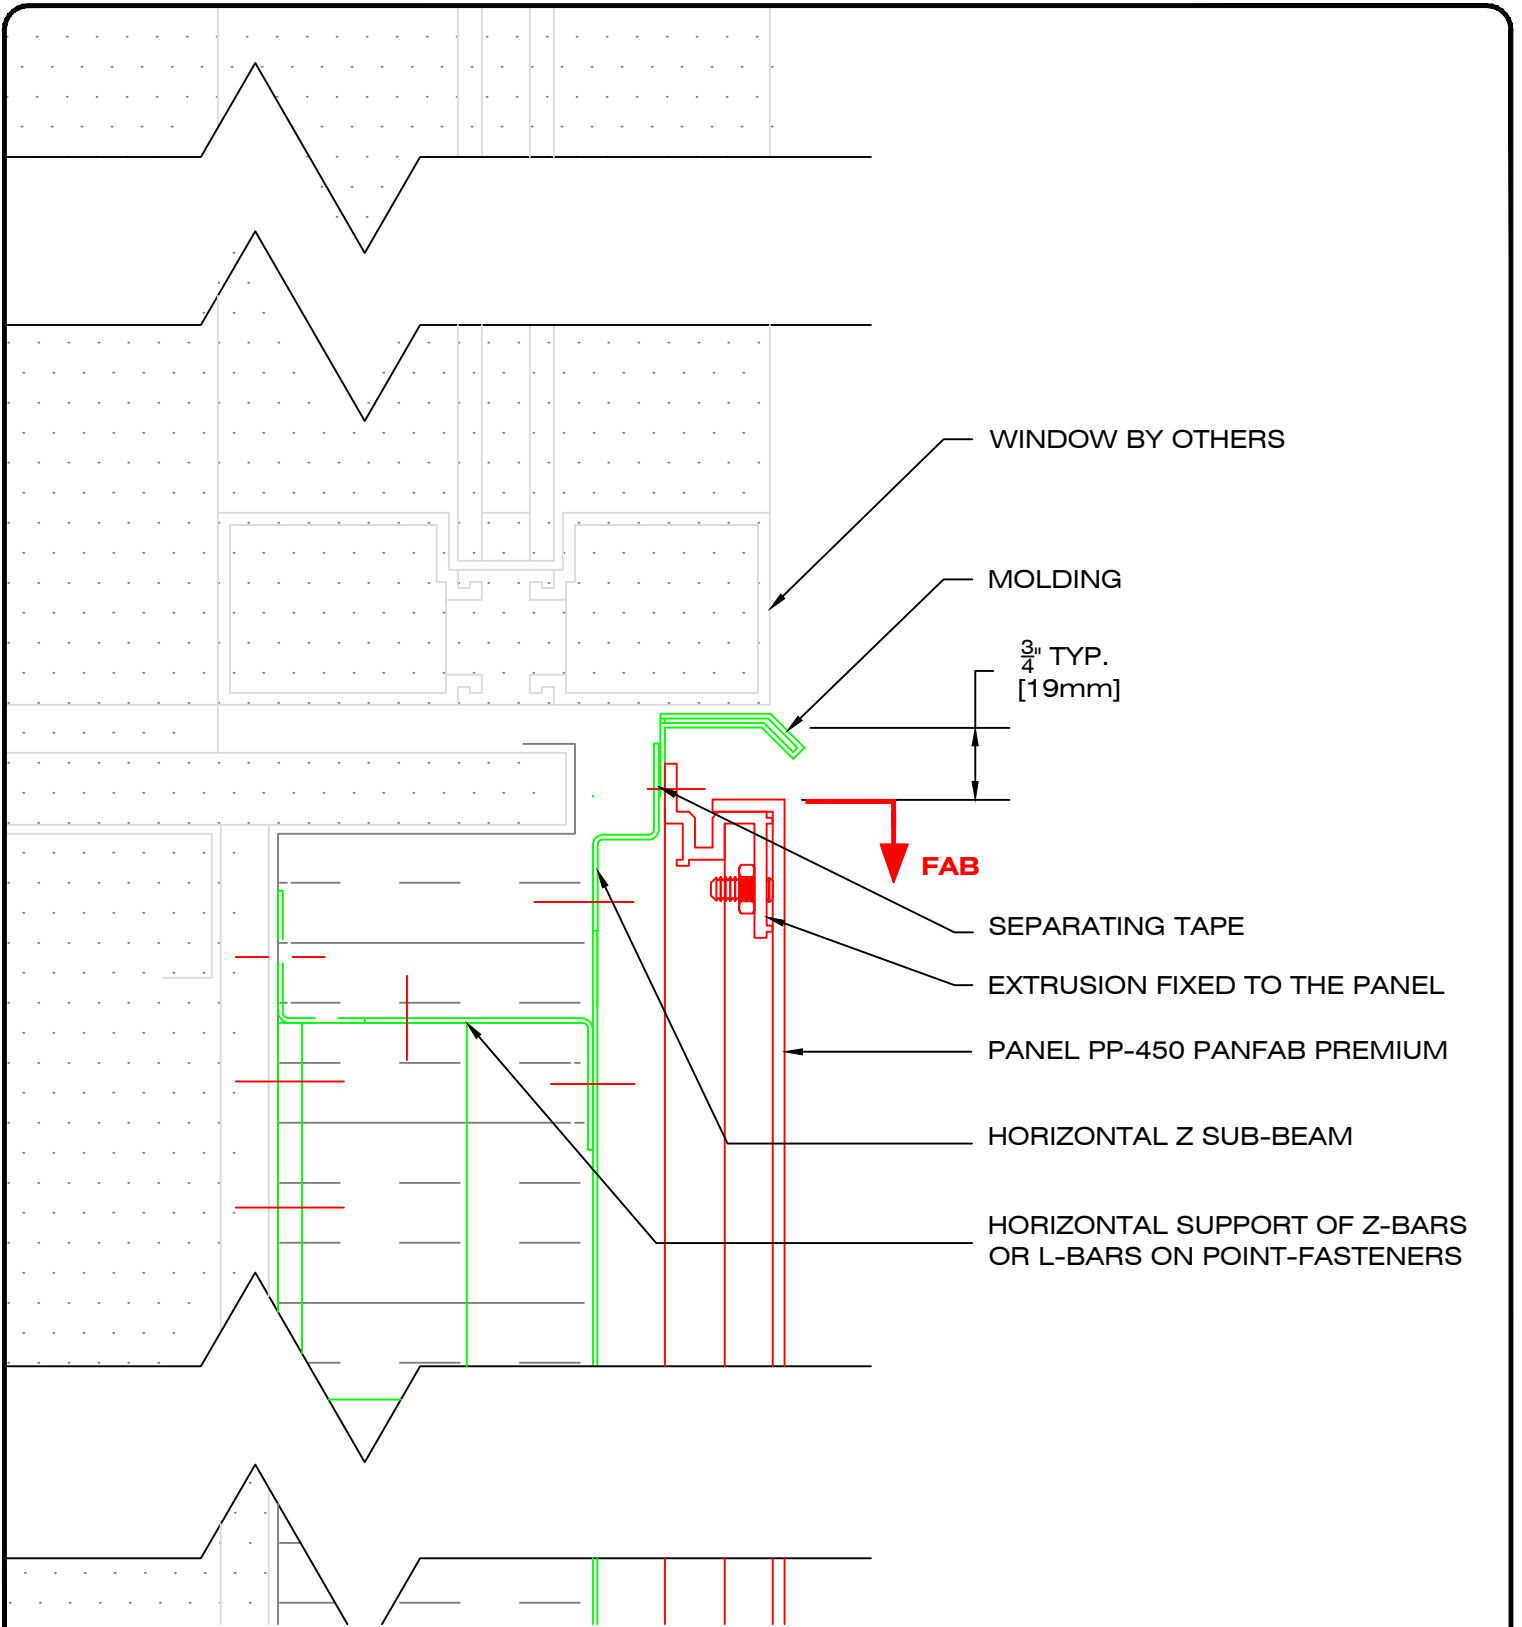

49, boul. de la Seigneurie Est
Blainville (Québec) J7C 4G6

Phone : (450) 430-3029

www.panfab.com

Project:

PP-450 PANFAB PREMIUM

Title:

SECTIONAL DETAIL - WINDOW RELIEF

Scale:


1:2

Page:

450230

Date:

SEPTEMBER 2025

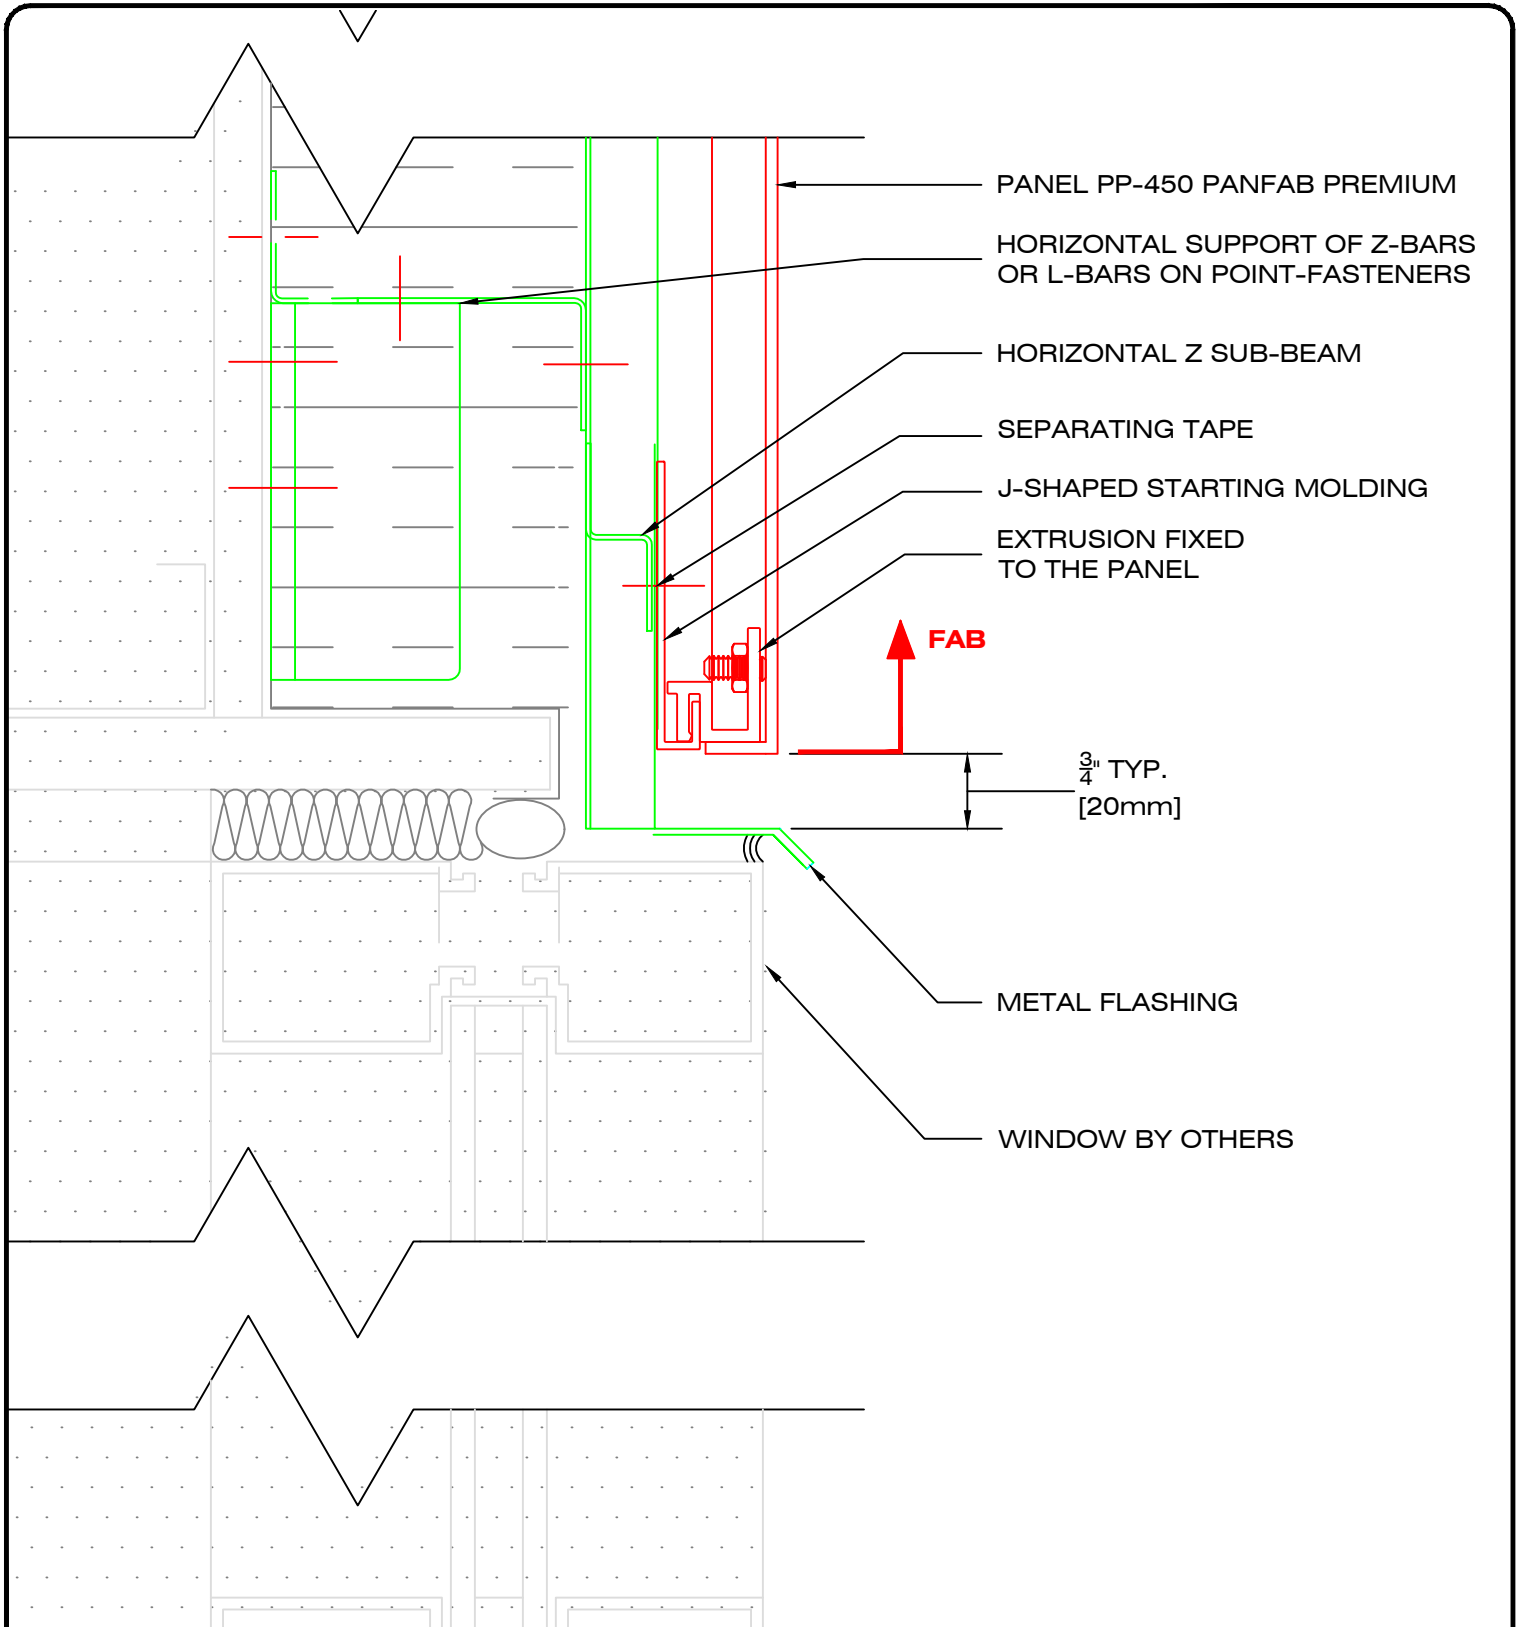

PANEL PP-450 PANFAB PREMIUM

HORIZONTAL SUPPORT OF Z-BARS
OR L-BARS ON POINT-FASTENERS

HORIZONTAL Z SUB-BEAM

SEPARATING TAPE

J-SHAPED STARTING MOLDING

EXTRUSION FIXED
TO THE PANEL

FAB

$\frac{3}{4}$ " TYP.
[20mm]

METAL FLASHING

WINDOW BY OTHERS



49, boul. de la Seigneurie Est
Blainville (Québec) J7C 4G6

Phone : (450) 430-3029

www.panfab.com

Project:

PP-450 PANFAB PREMIUM

Title:

SECTIONAL DETAIL - WINDOW LINTEL

Scale:


1:2

Date:

SEPTEMBER 2025

Page:

450240

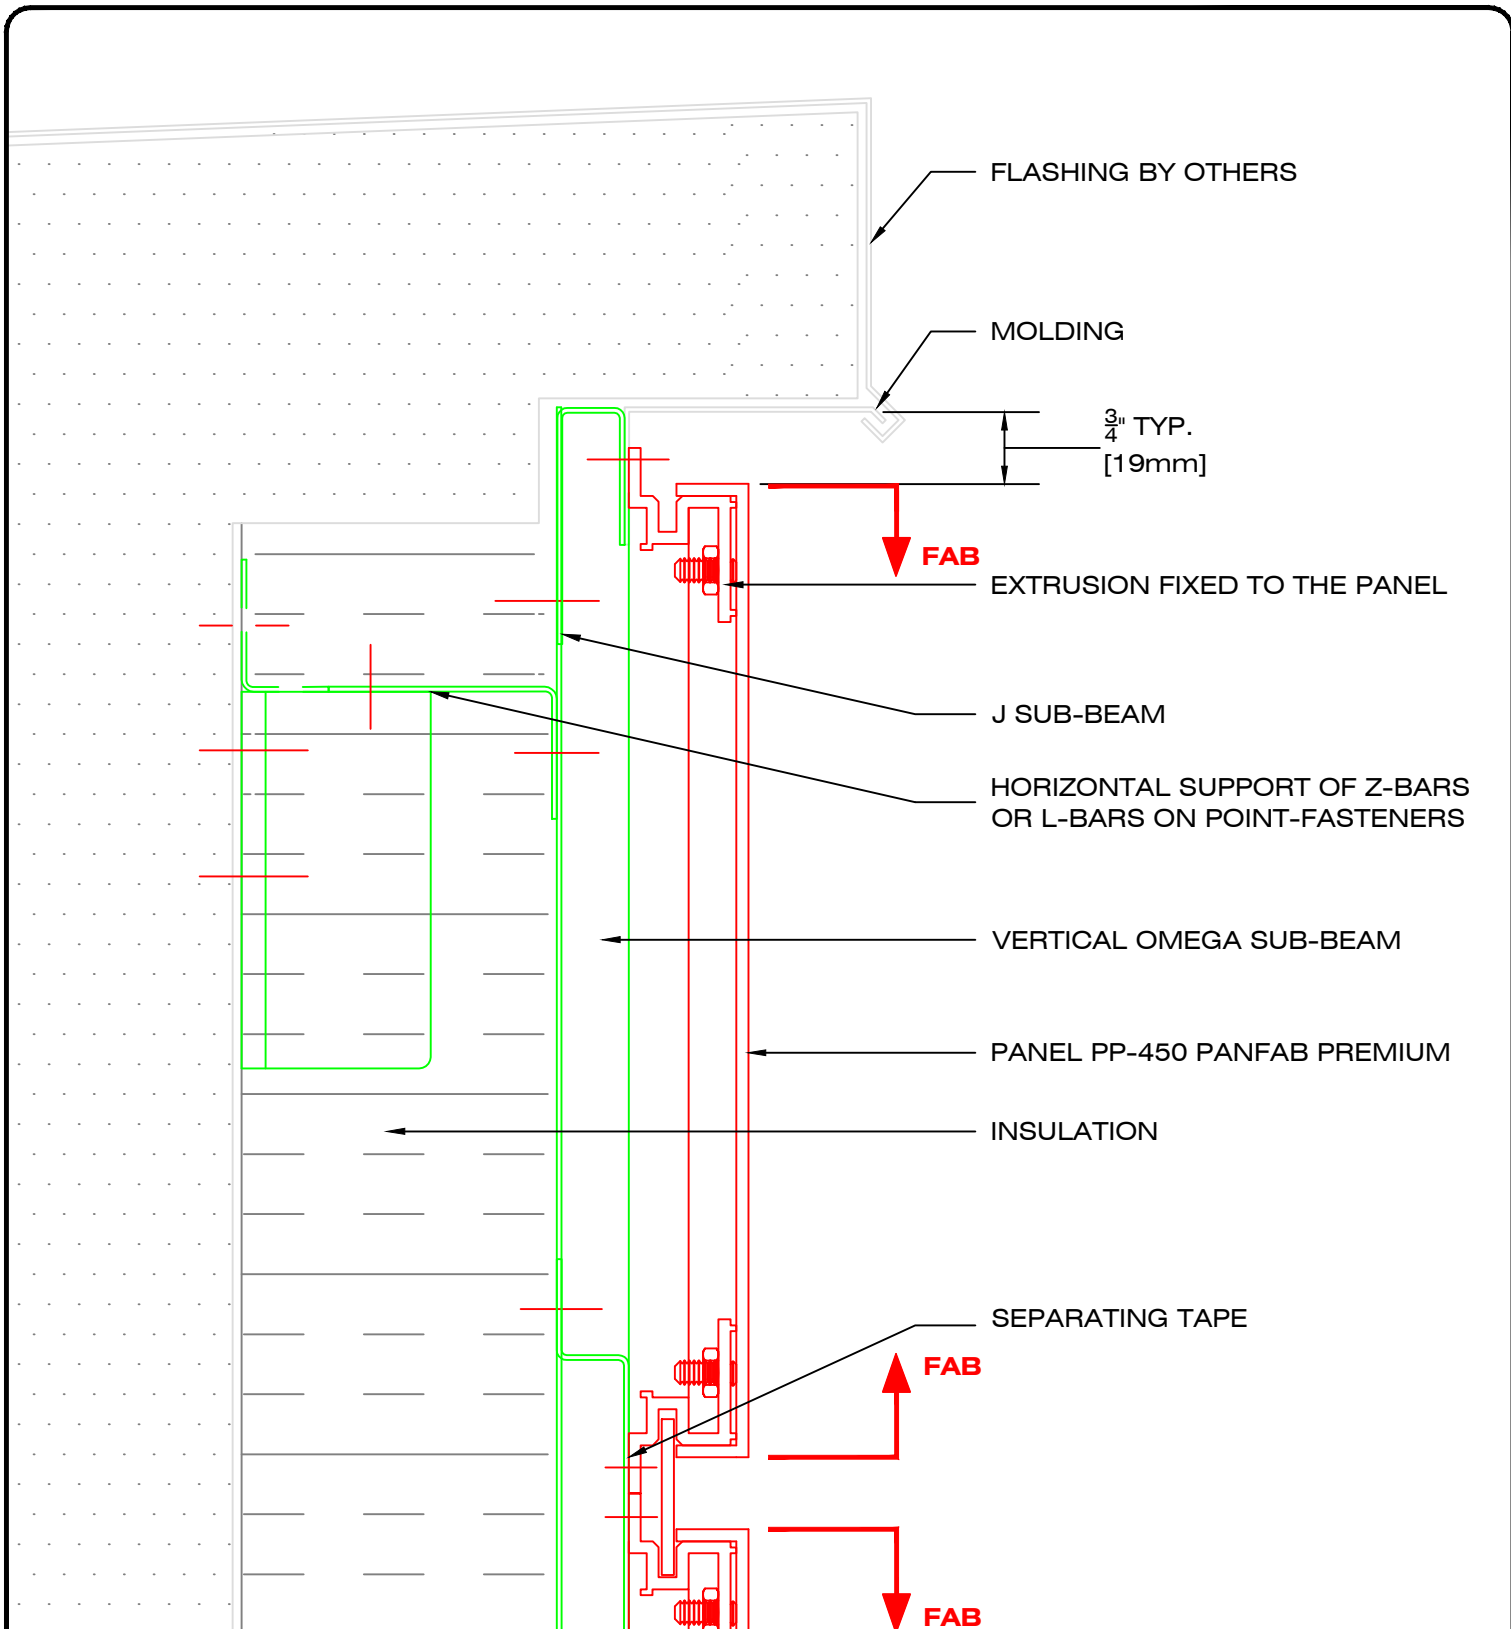


49, boul. de la Seigneurie Est
Blainville (Québec) J7C 4G6

Phone : (450) 430-3029

www.panfab.com

Project:		PP-450 PANFAB PREMIUM	
Title:		SECTIONAL DETAIL - PARAPET OPTION "A"	
Scale:	1:2	Page:	450250
Date:	SEPTEMBER 2025		

NOTE : THIS OPTION IS ONLY AVAILABLE IF THE PANEL IS SMALLER THAN 60" IN LENGTH, WITH A VERTICAL HEIGHT OF LESS THAN 12". FOR CANOPIES OR WALL STRIP ON THE GROUND FLOOR ONLY. NOT AVAILABLE FOR UPPER FLOORS.

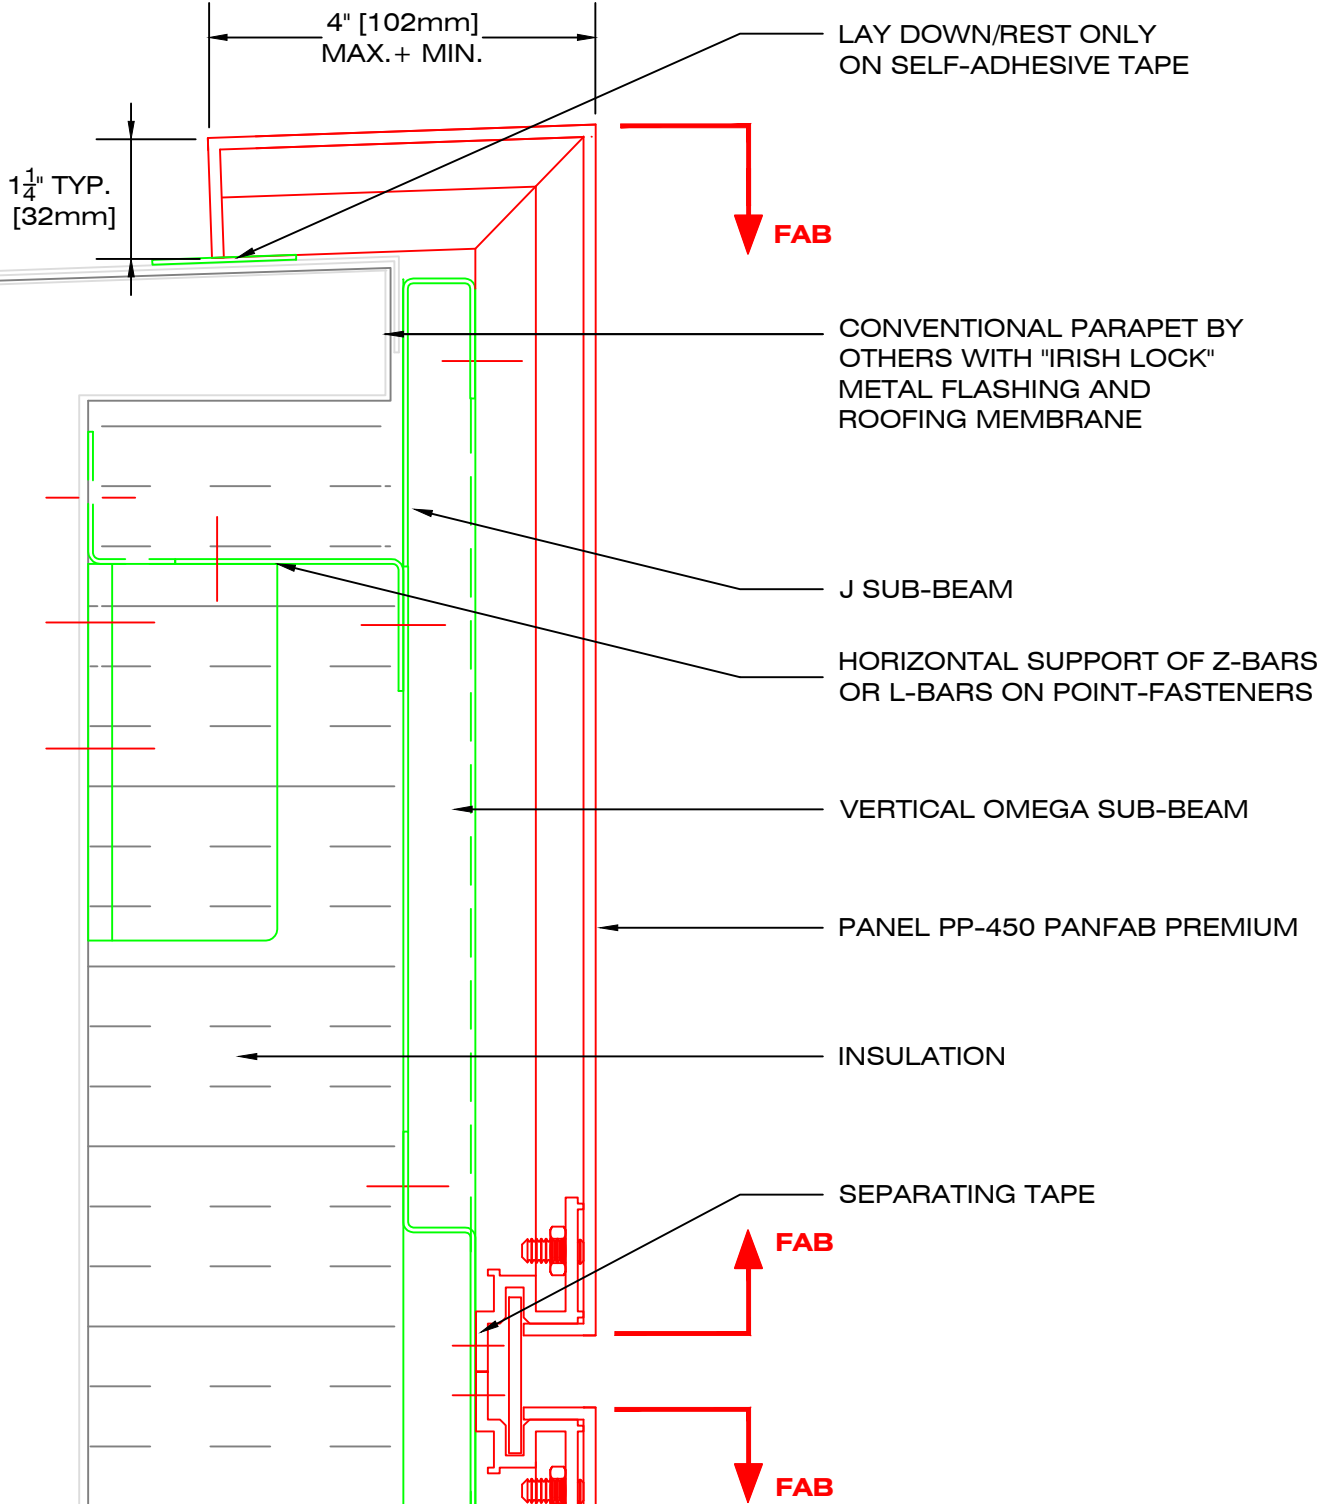

49, boul. de la Seigneurie Est
Blainville (Québec) J7C 4G6

Phone : (450) 430-3029

www.panfab.com

Project:

PP-450 PANFAB PREMIUM

Title:

SECTIONAL DETAIL - PARAPET OPTION "B"

Scale:


1:2

Date:

SEPTEMBER 2025

Page:

450260

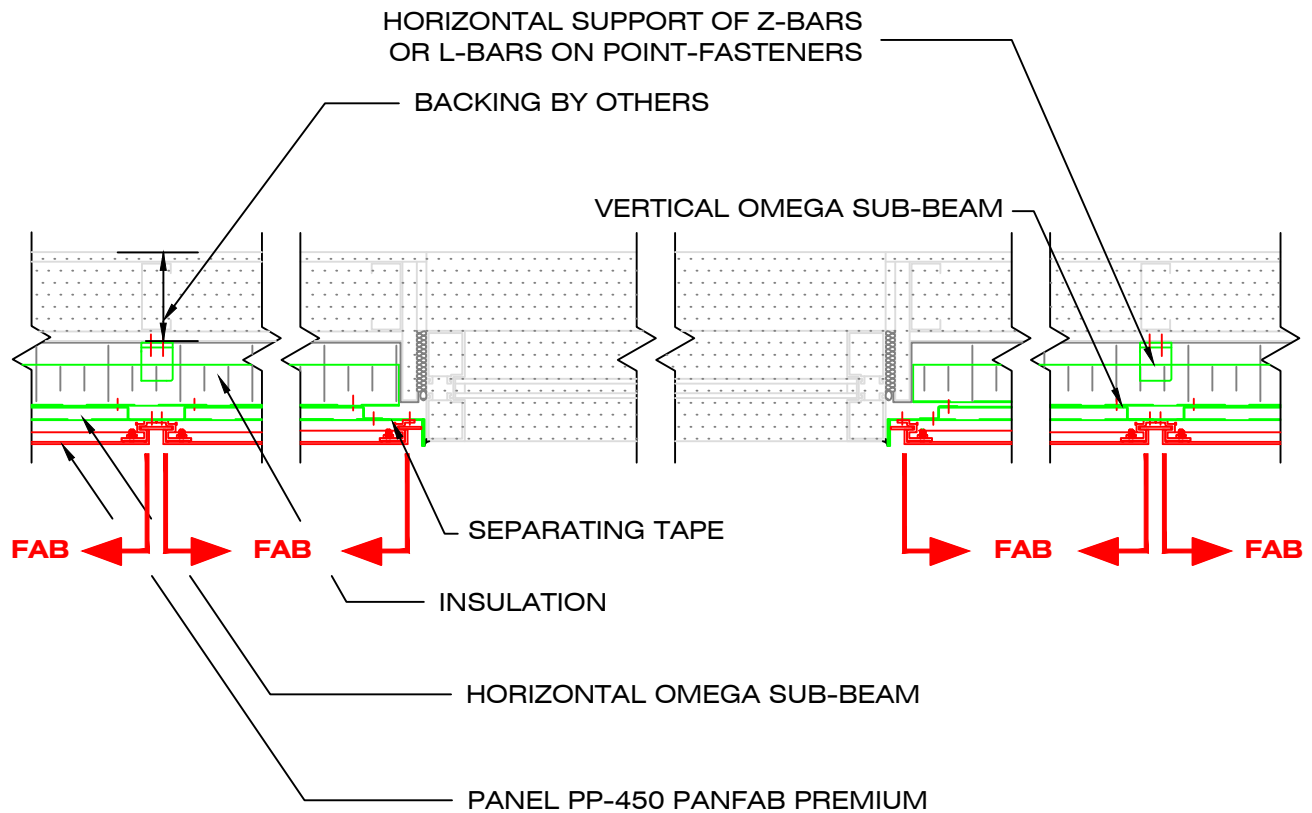

49, boul. de la Seigneurie Est
Blainville (Québec) J7C 4G6

Phone : (450) 430-3029

www.panfab.com

Project:

PP-450 PANFAB PREMIUM

Title:

PLAN VIEW

Scale:


1:10

Date:

SEPTEMBER 2025

Page:

450300

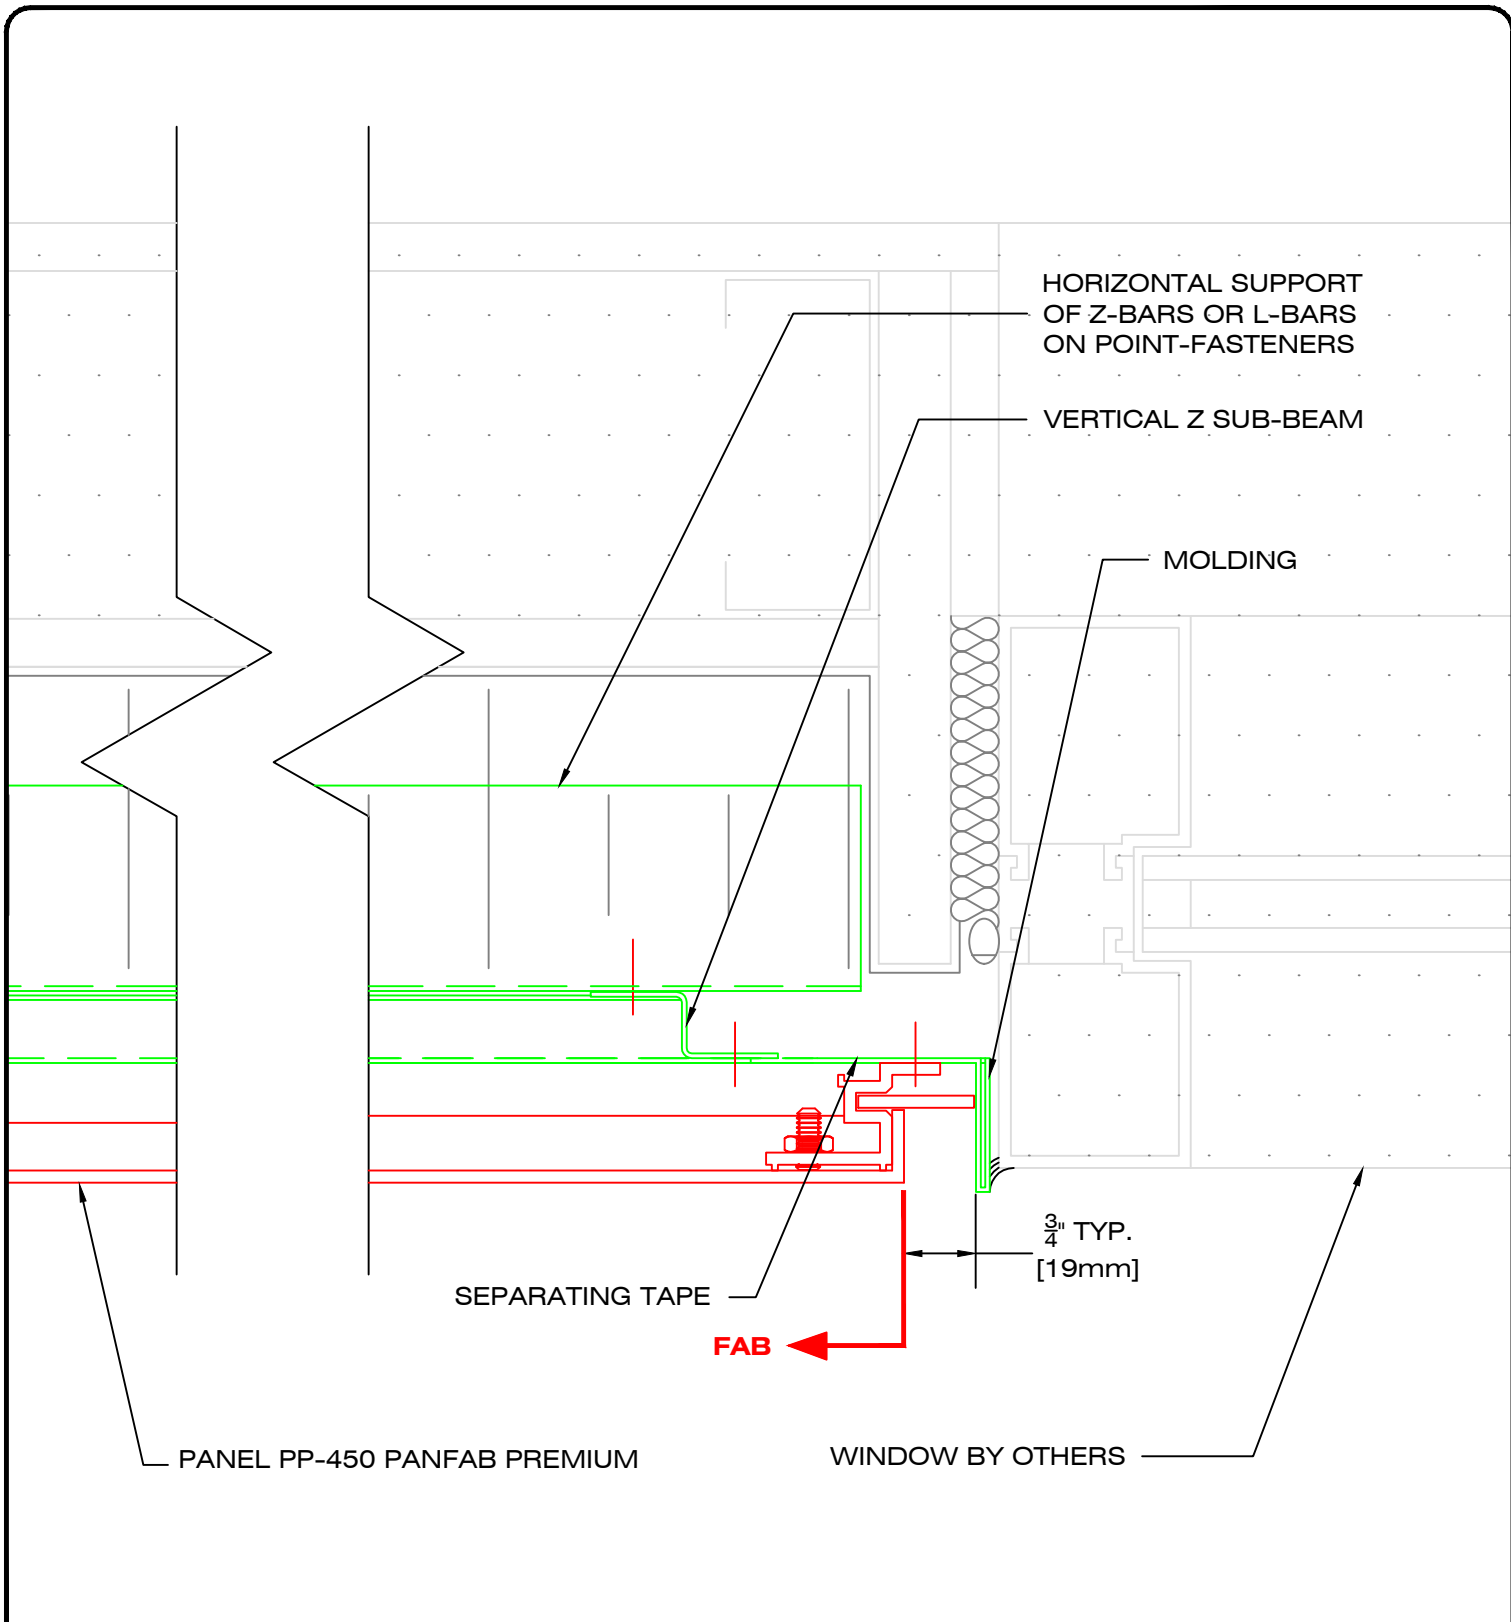

49, boul. de la Seigneurie Est
Blainville (Québec) J7C 4G6

Phone : (450) 430-3029

www.panfab.com

Project:

PP-450 PANFAB PREMIUM

Title:

PLAN DETAIL - JAMB AND WINDOW

Scale:


1:2

Date:

SEPTEMBER 2025

Page:

450310

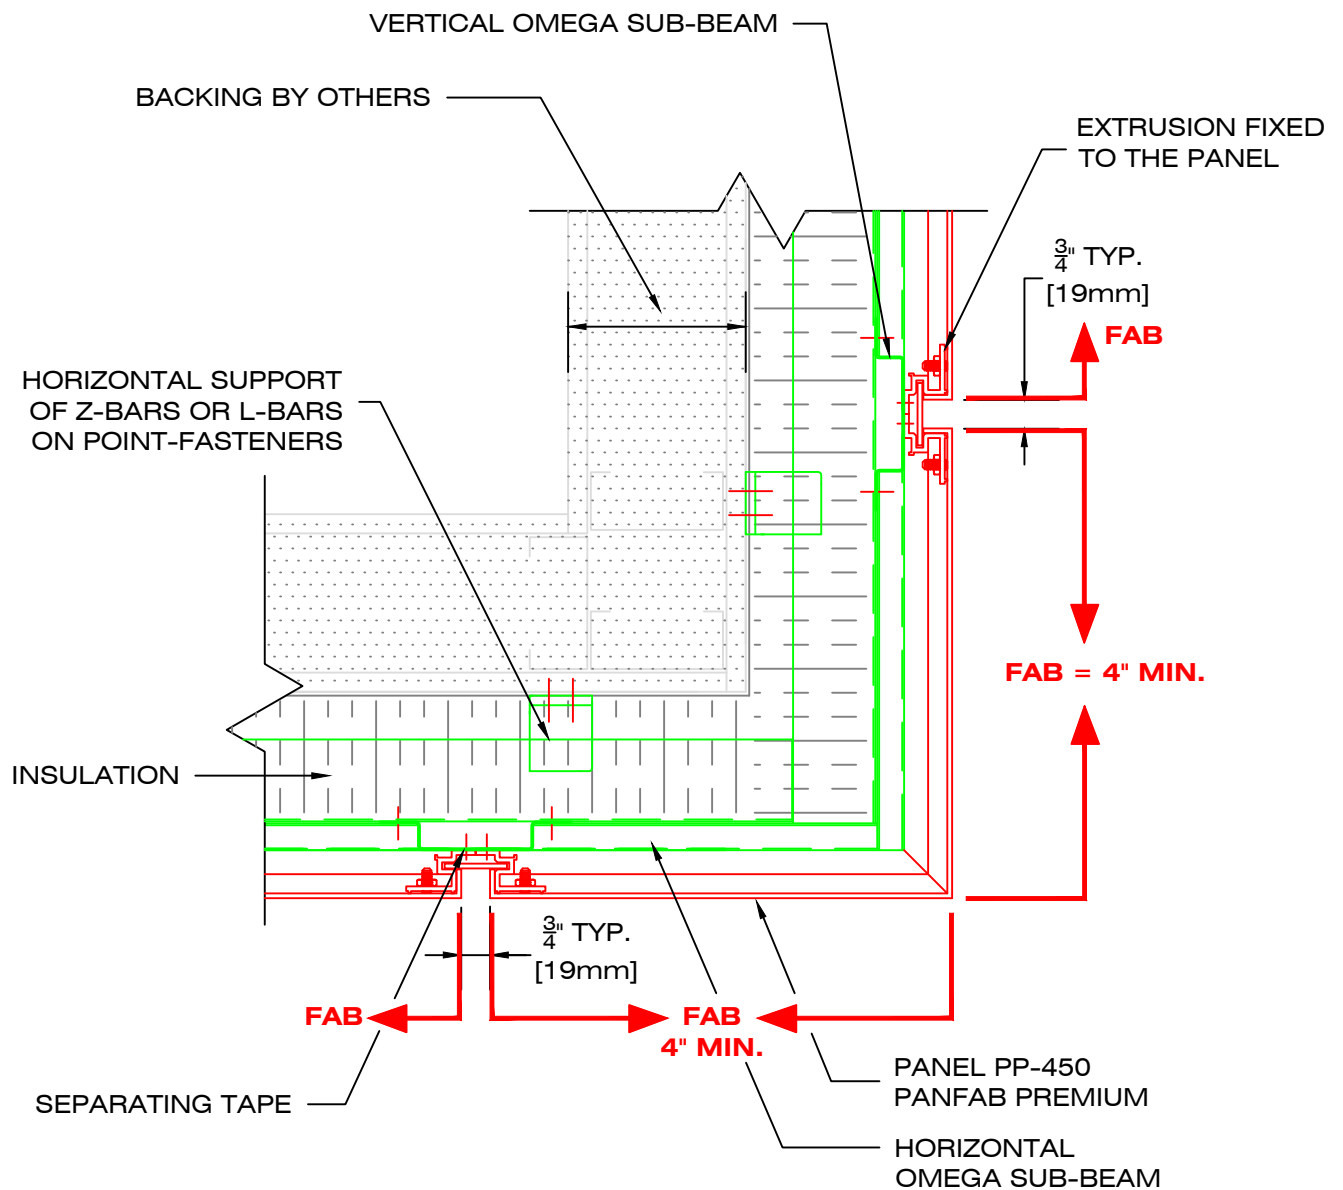

49, boul. de la Seigneurie Est
Blainville (Québec) J7C 4G6

Phone : (450) 430-3029

www.panfab.com

Project:

PP-450 PANFAB PREMIUM

Title:

PLAN DETAIL - EXTERIOR CORNER PANEL

Scale:


1:5

Page:

450320

Date:

SEPTEMBER 2025

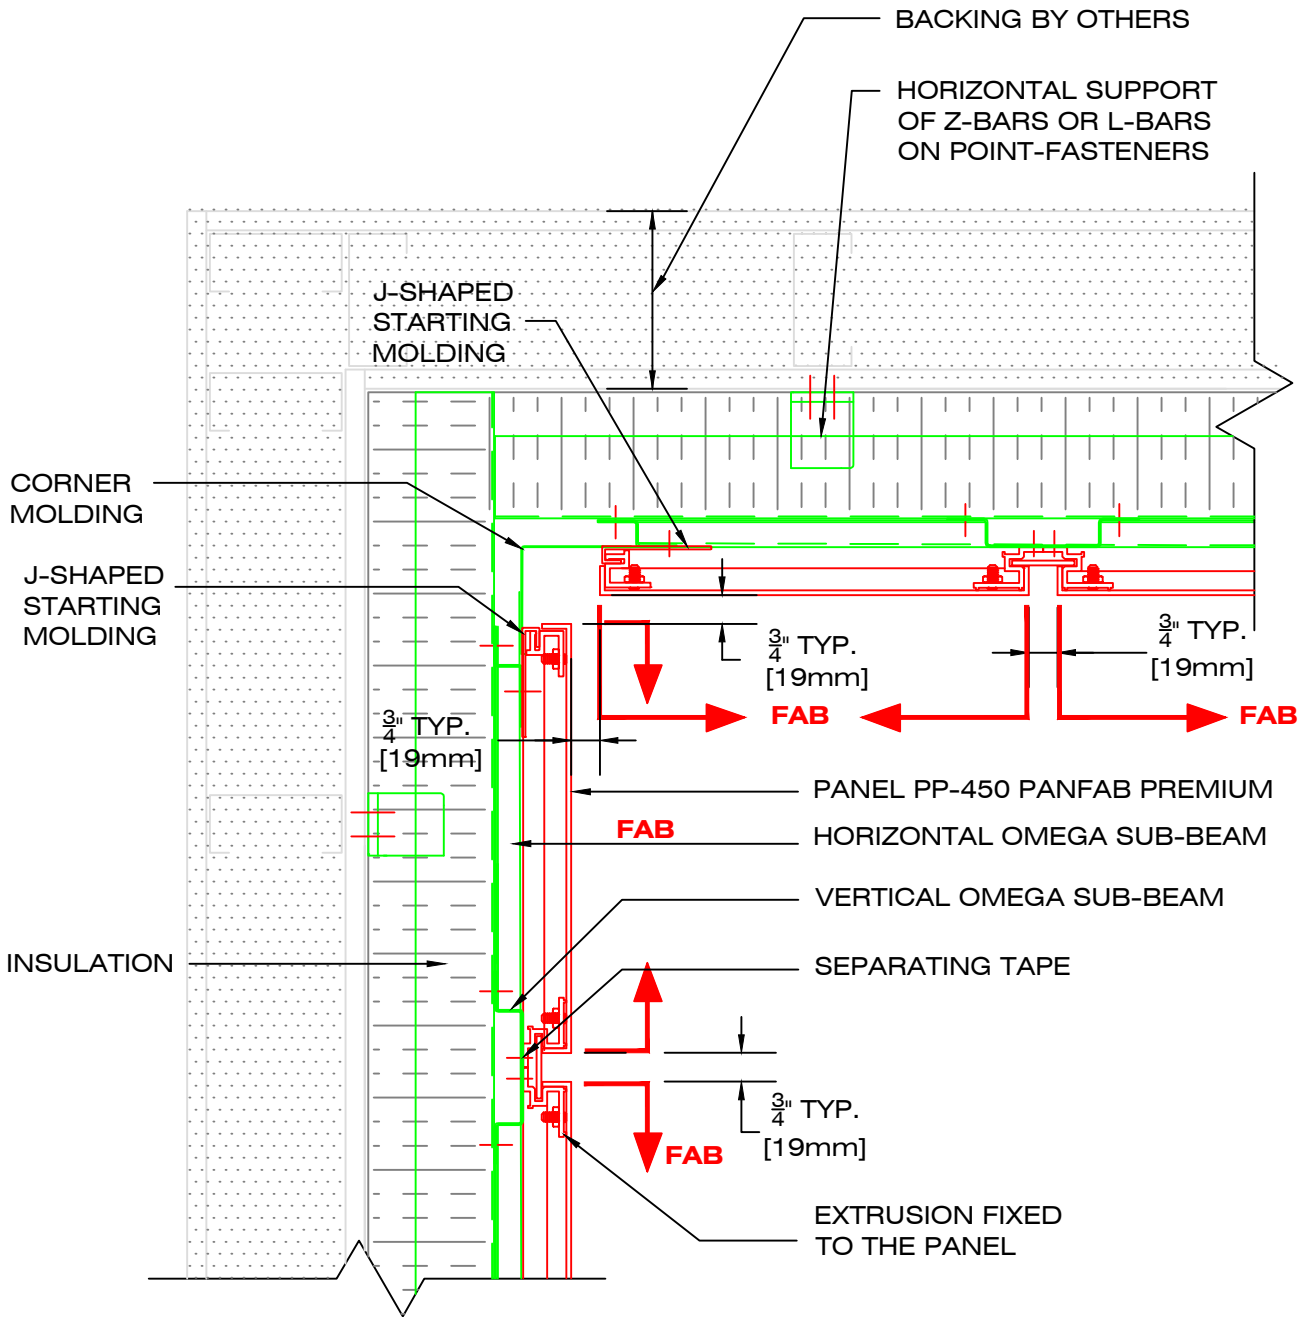

49, boul. de la Seigneurie Est
Blainville (Québec) J7C 4G6

Phone : (450) 430-3029

www.panfab.com

Project:

PP-450 PANFAB PREMIUM

Title:

PLAN DETAIL - INTERIOR CORNER PANEL

Scale:

1:5

Date:

SEPTEMBER 2025

Page:

450330